
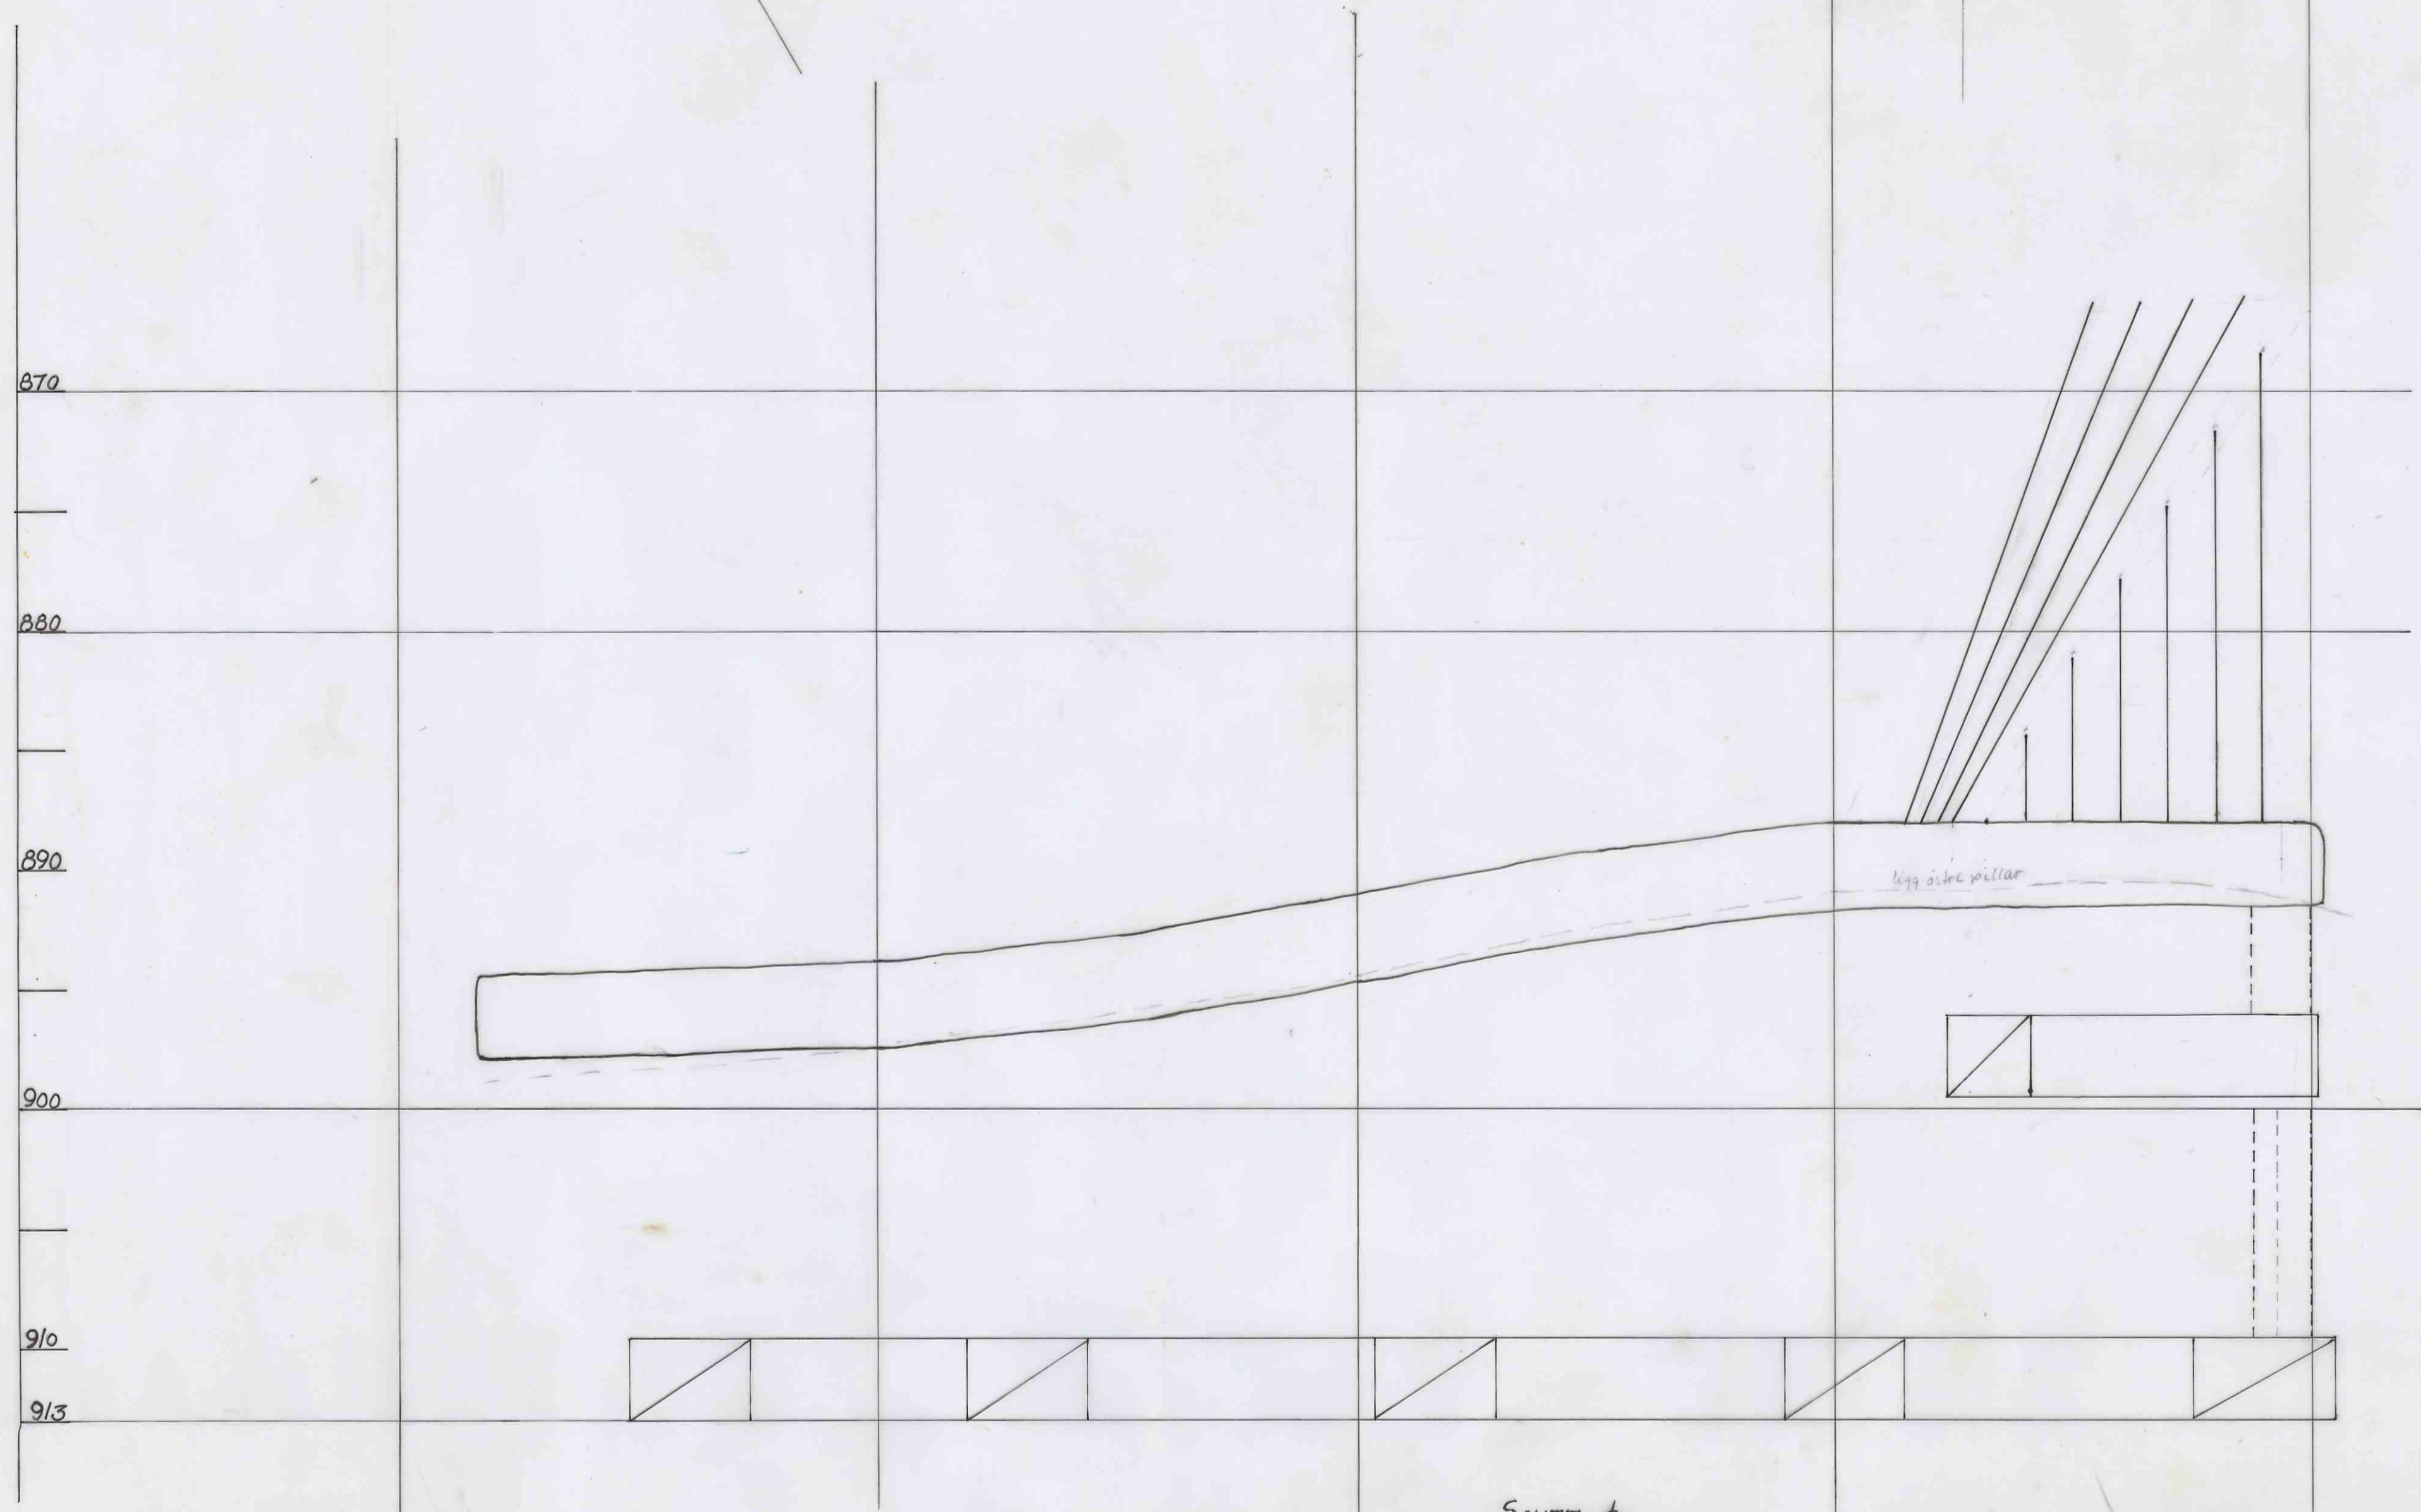
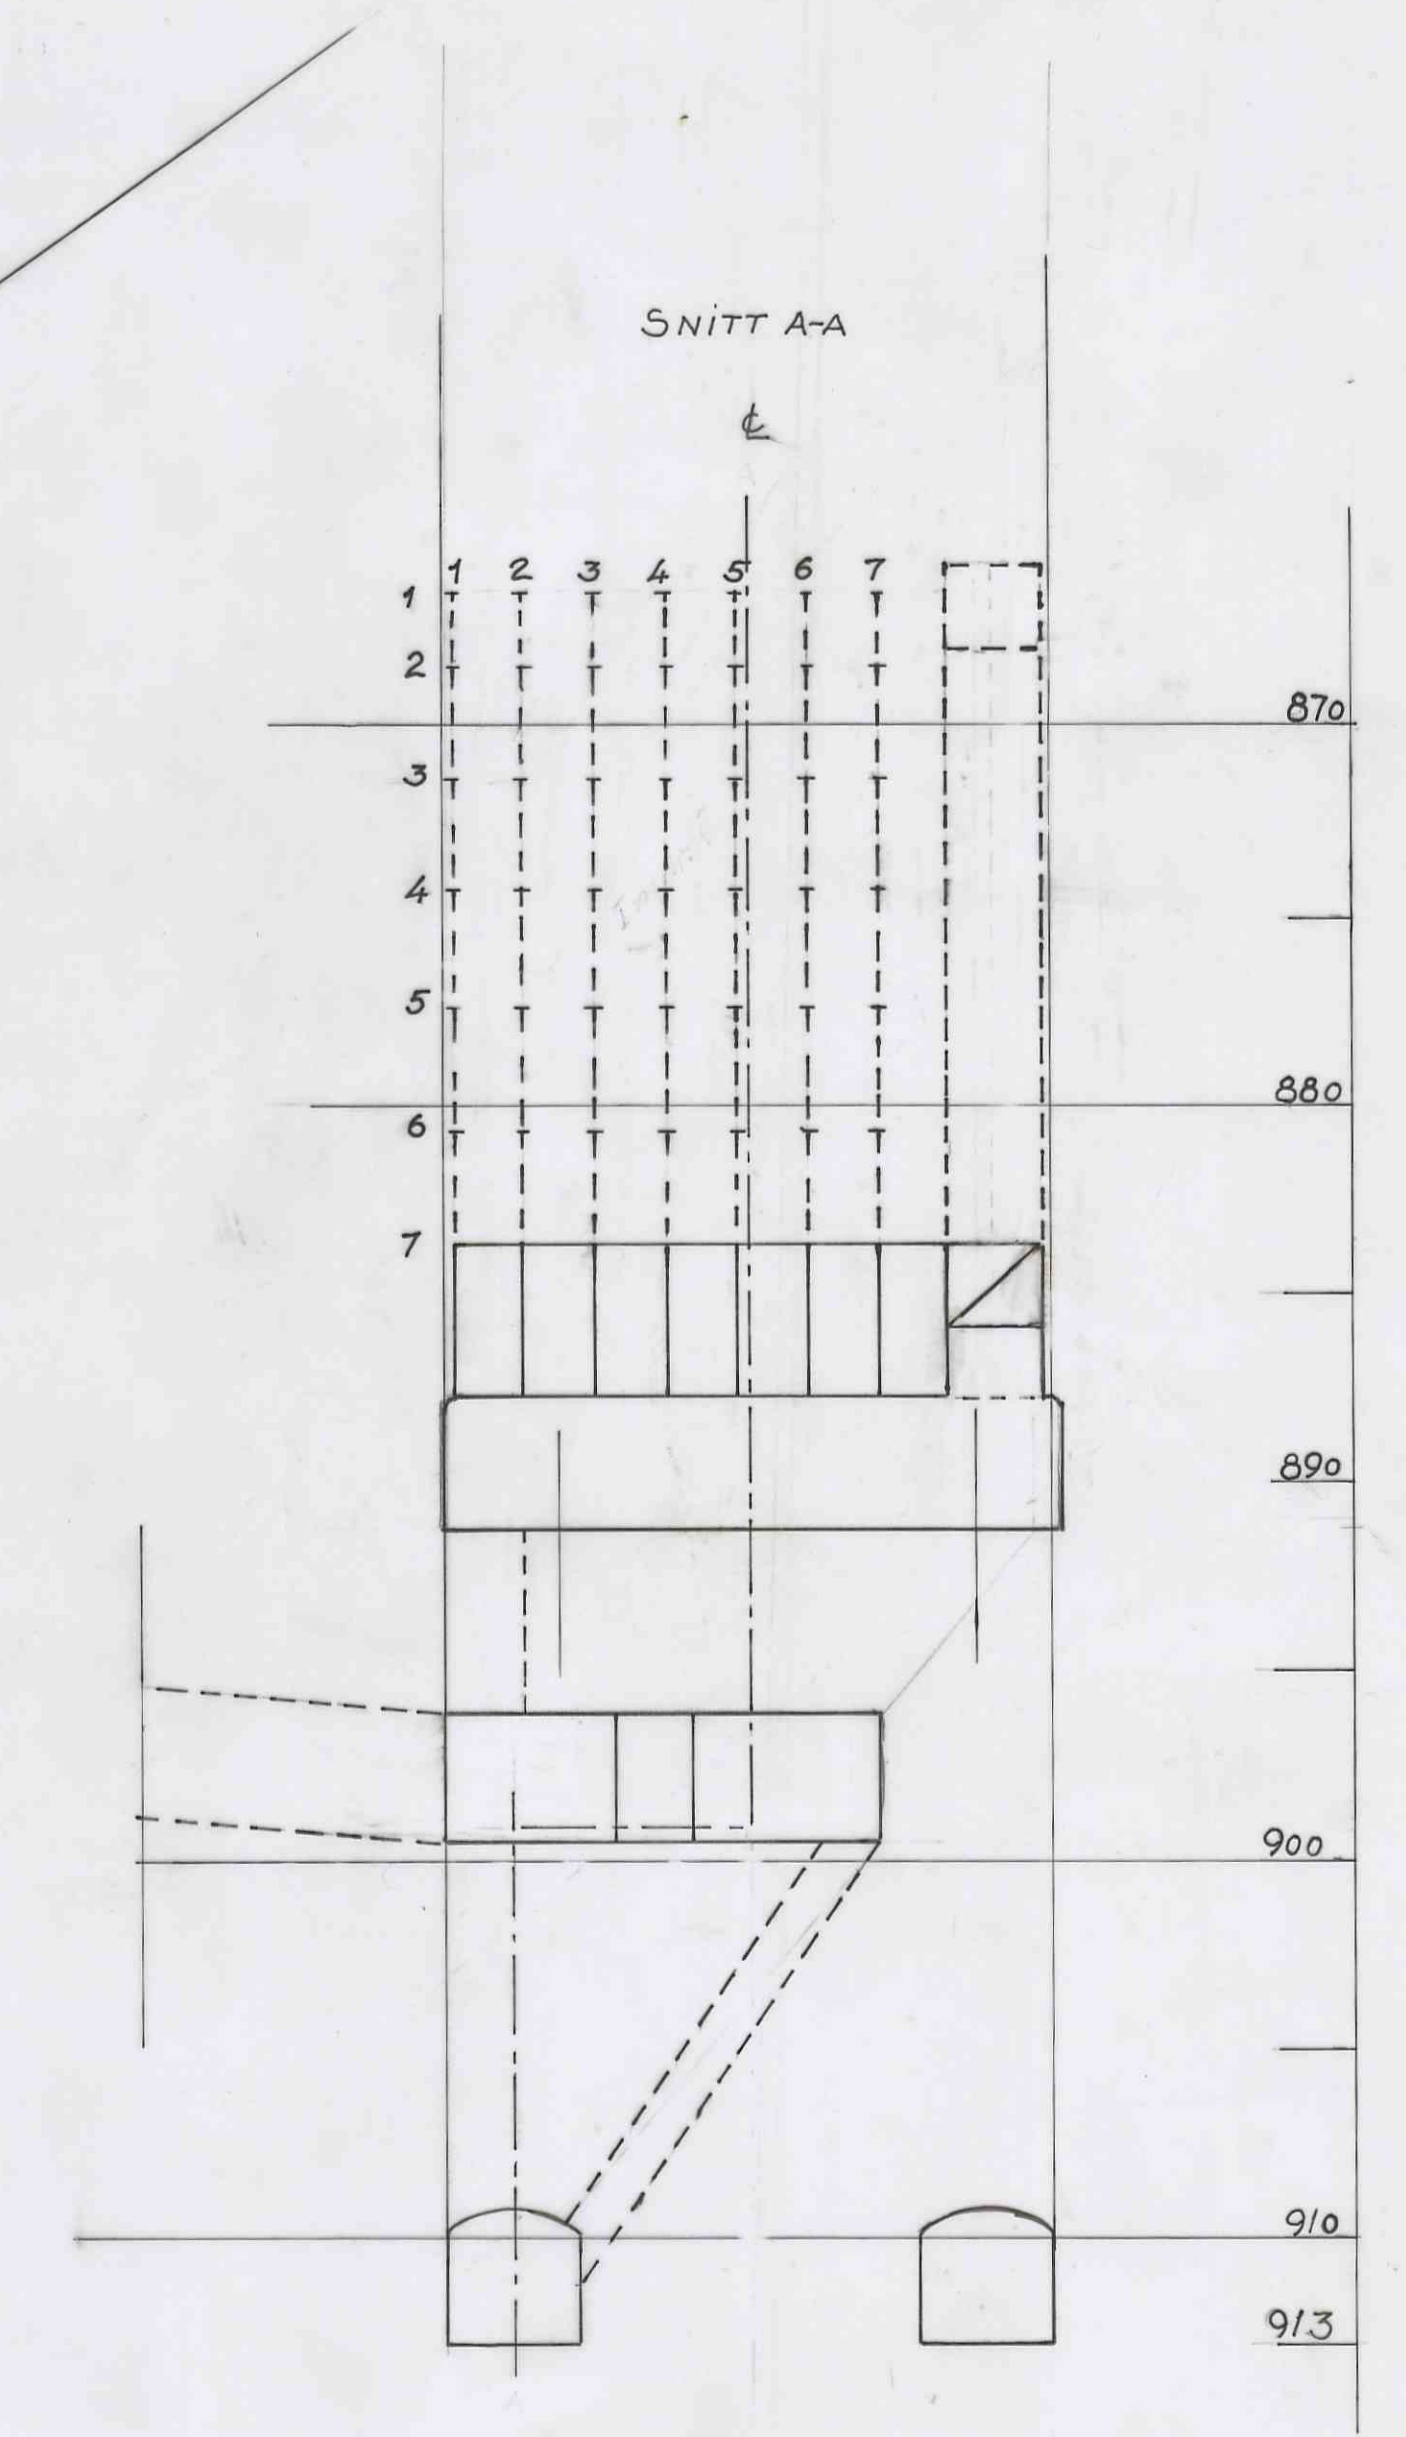


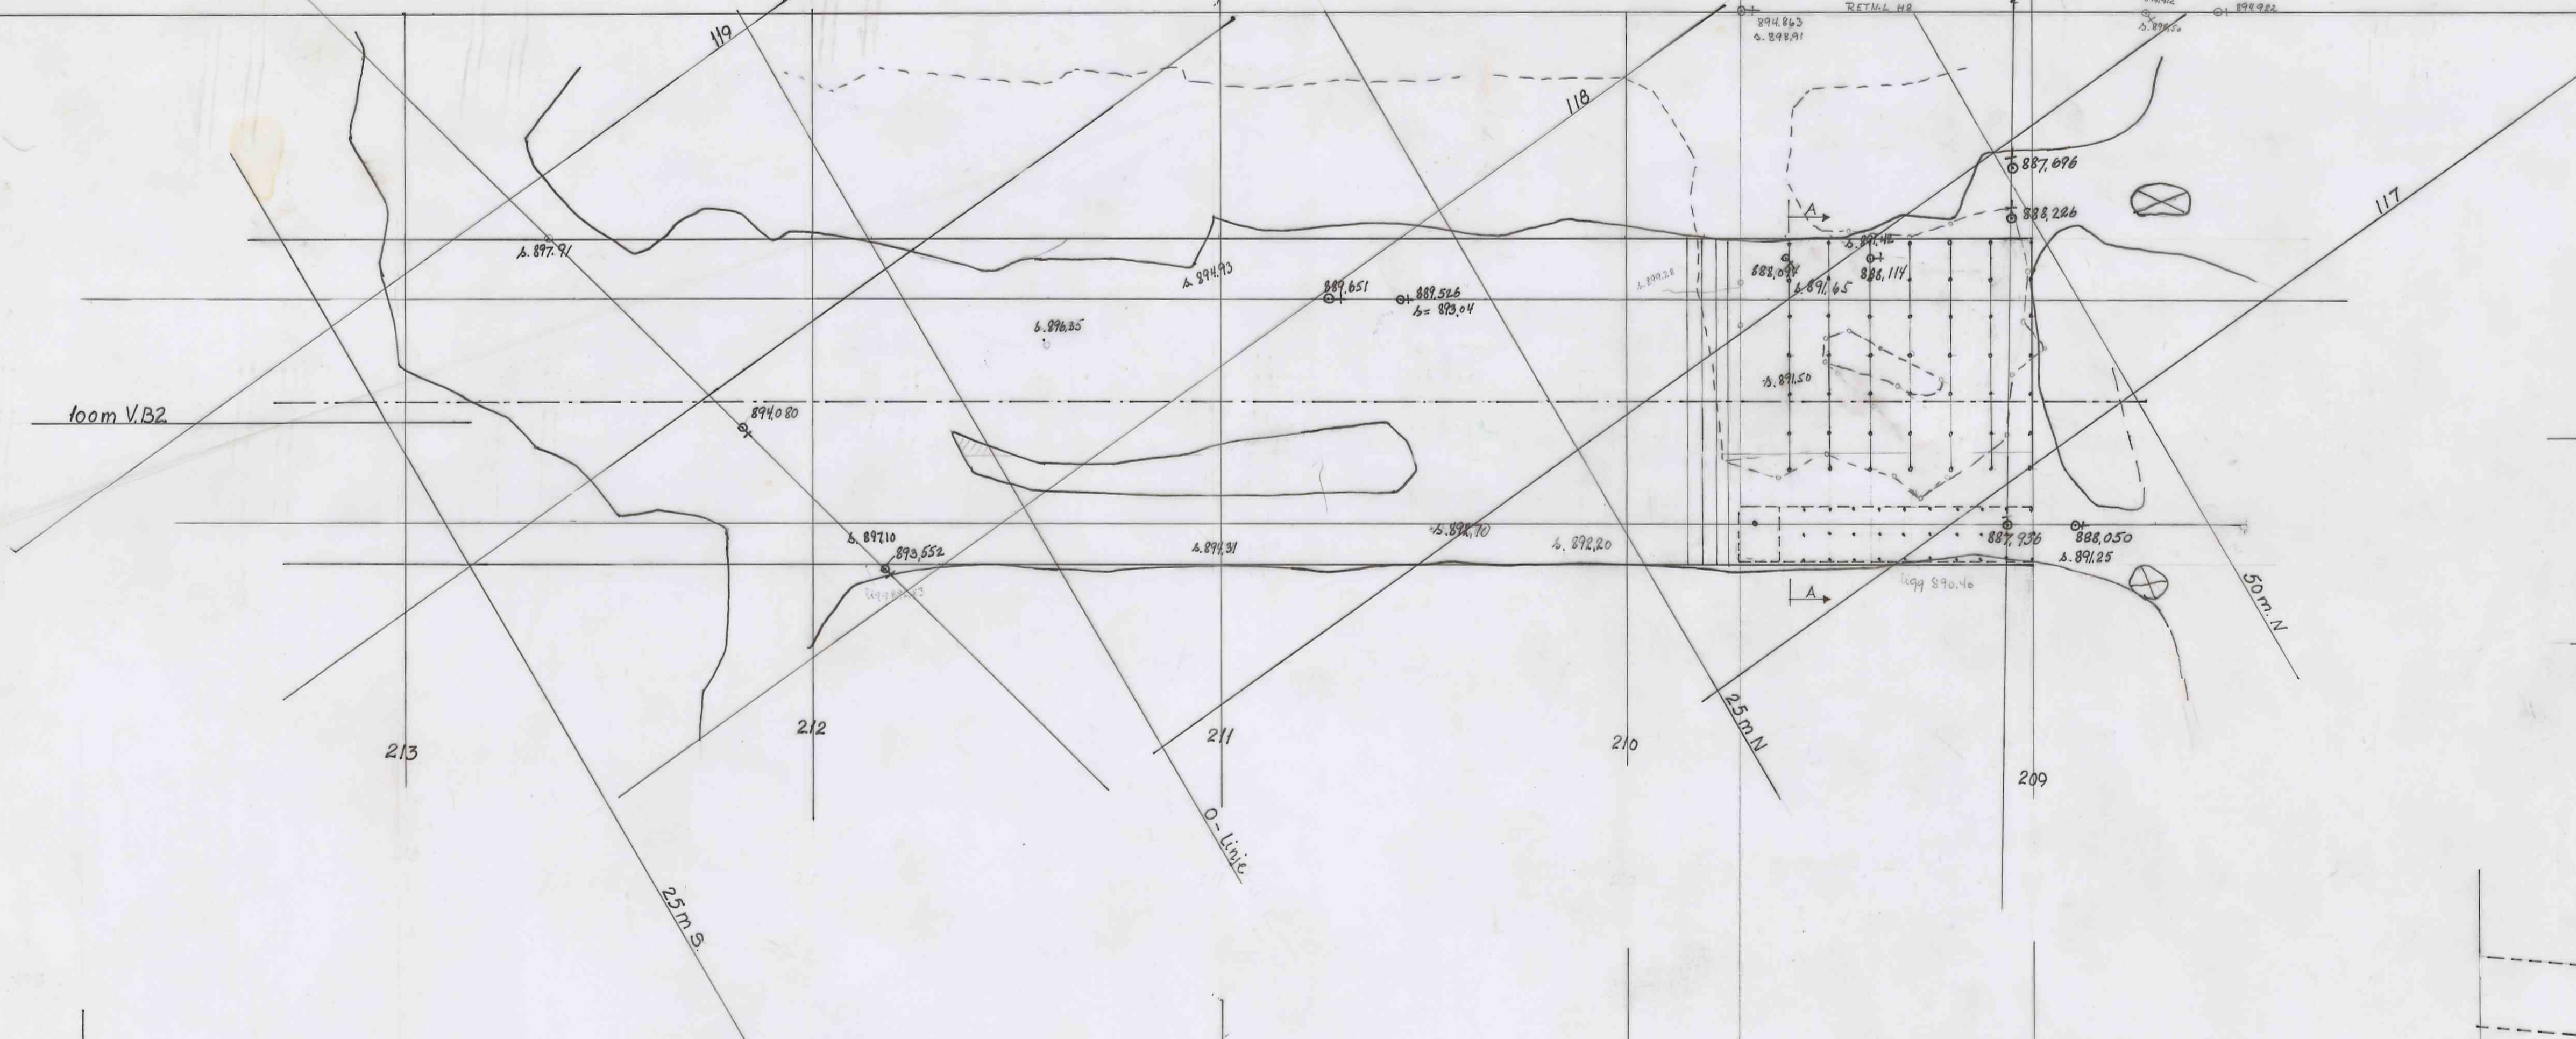

SNITT t

5703

48

PLAN OG SNITT AV H7 STROSSE 891	H = 3/80 A.H.		
	1:200		
ORKLA INDUSTRIER A.S.	1-17		
	GDabc-53-d3-e2		