


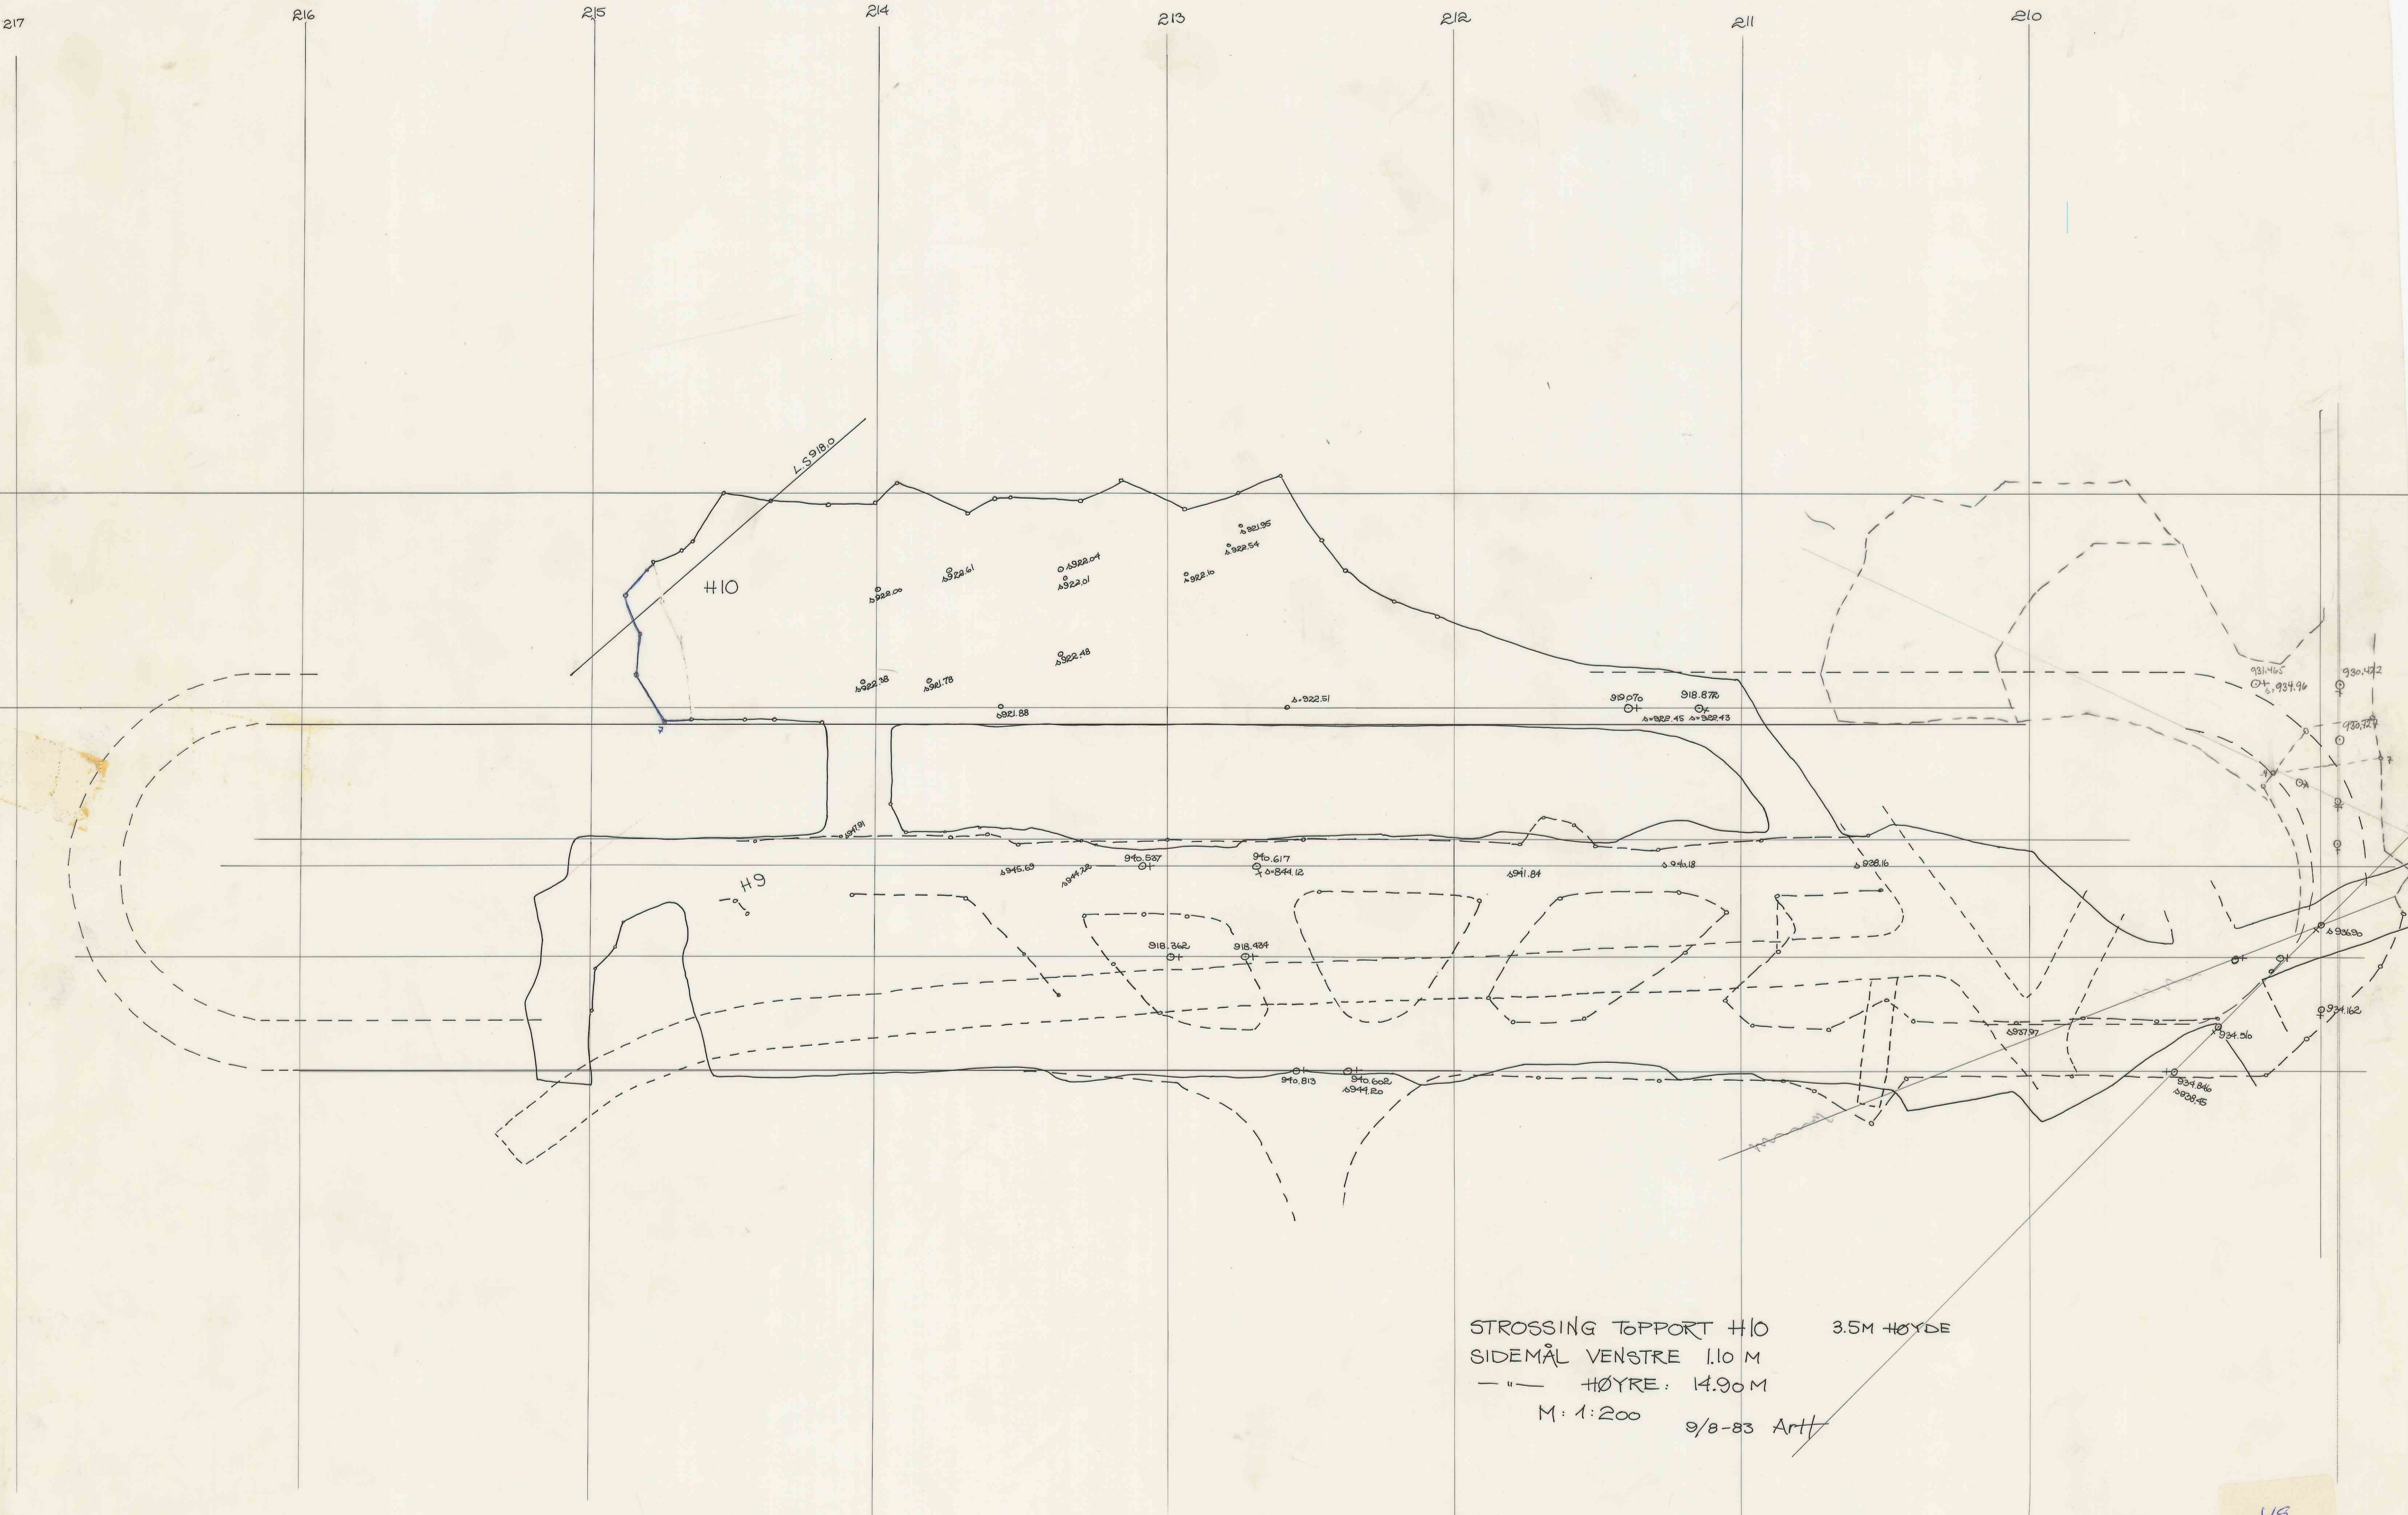

STROSSING TØPPORT H10 3.5M HØYDE
SIDEMÅL VENSTRE 1.10 M
" " HØYRE: 14.90 M
M: 1:200 9/8-83 Artt

49

5704