


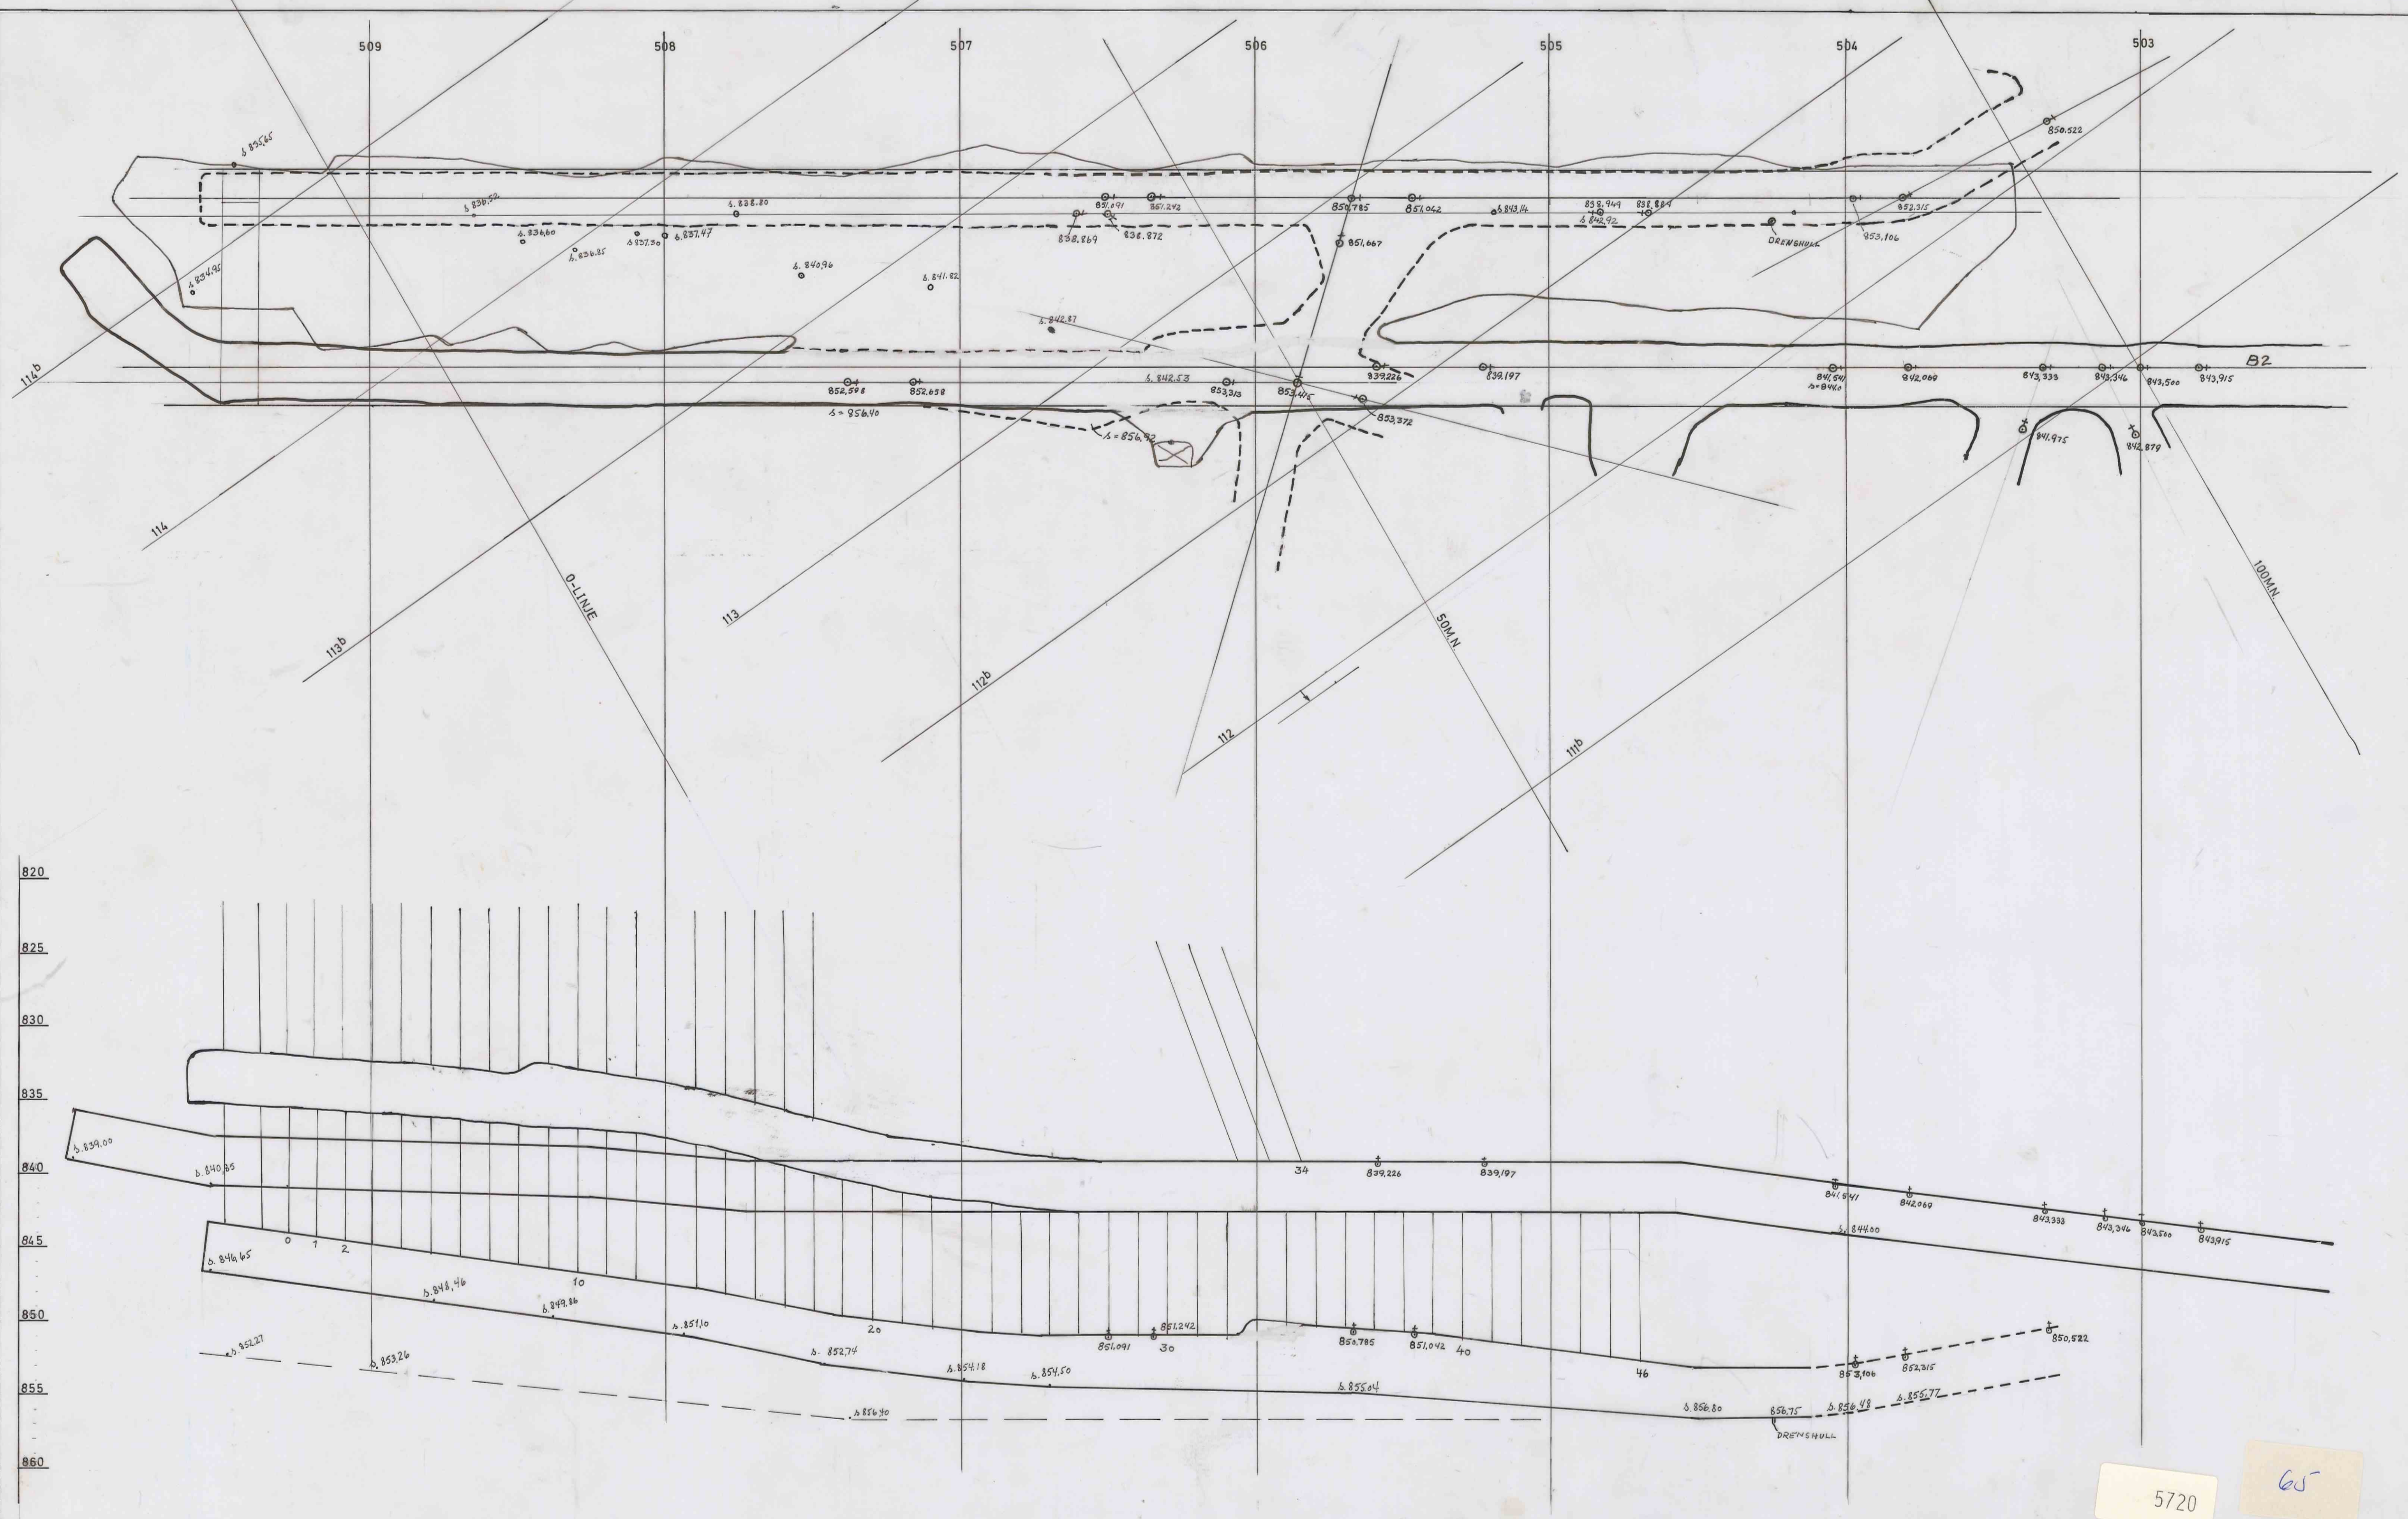

5720

65

|                      |       |             |          |
|----------------------|-------|-------------|----------|
| PLAN OG SNITT H3     | 1:200 | A.H.        | 28/11-77 |
|                      |       |             |          |
| ORKLA INDUSTRIER A-S | 1-11  |             |          |
|                      |       | GDa-43-C3-4 |          |