



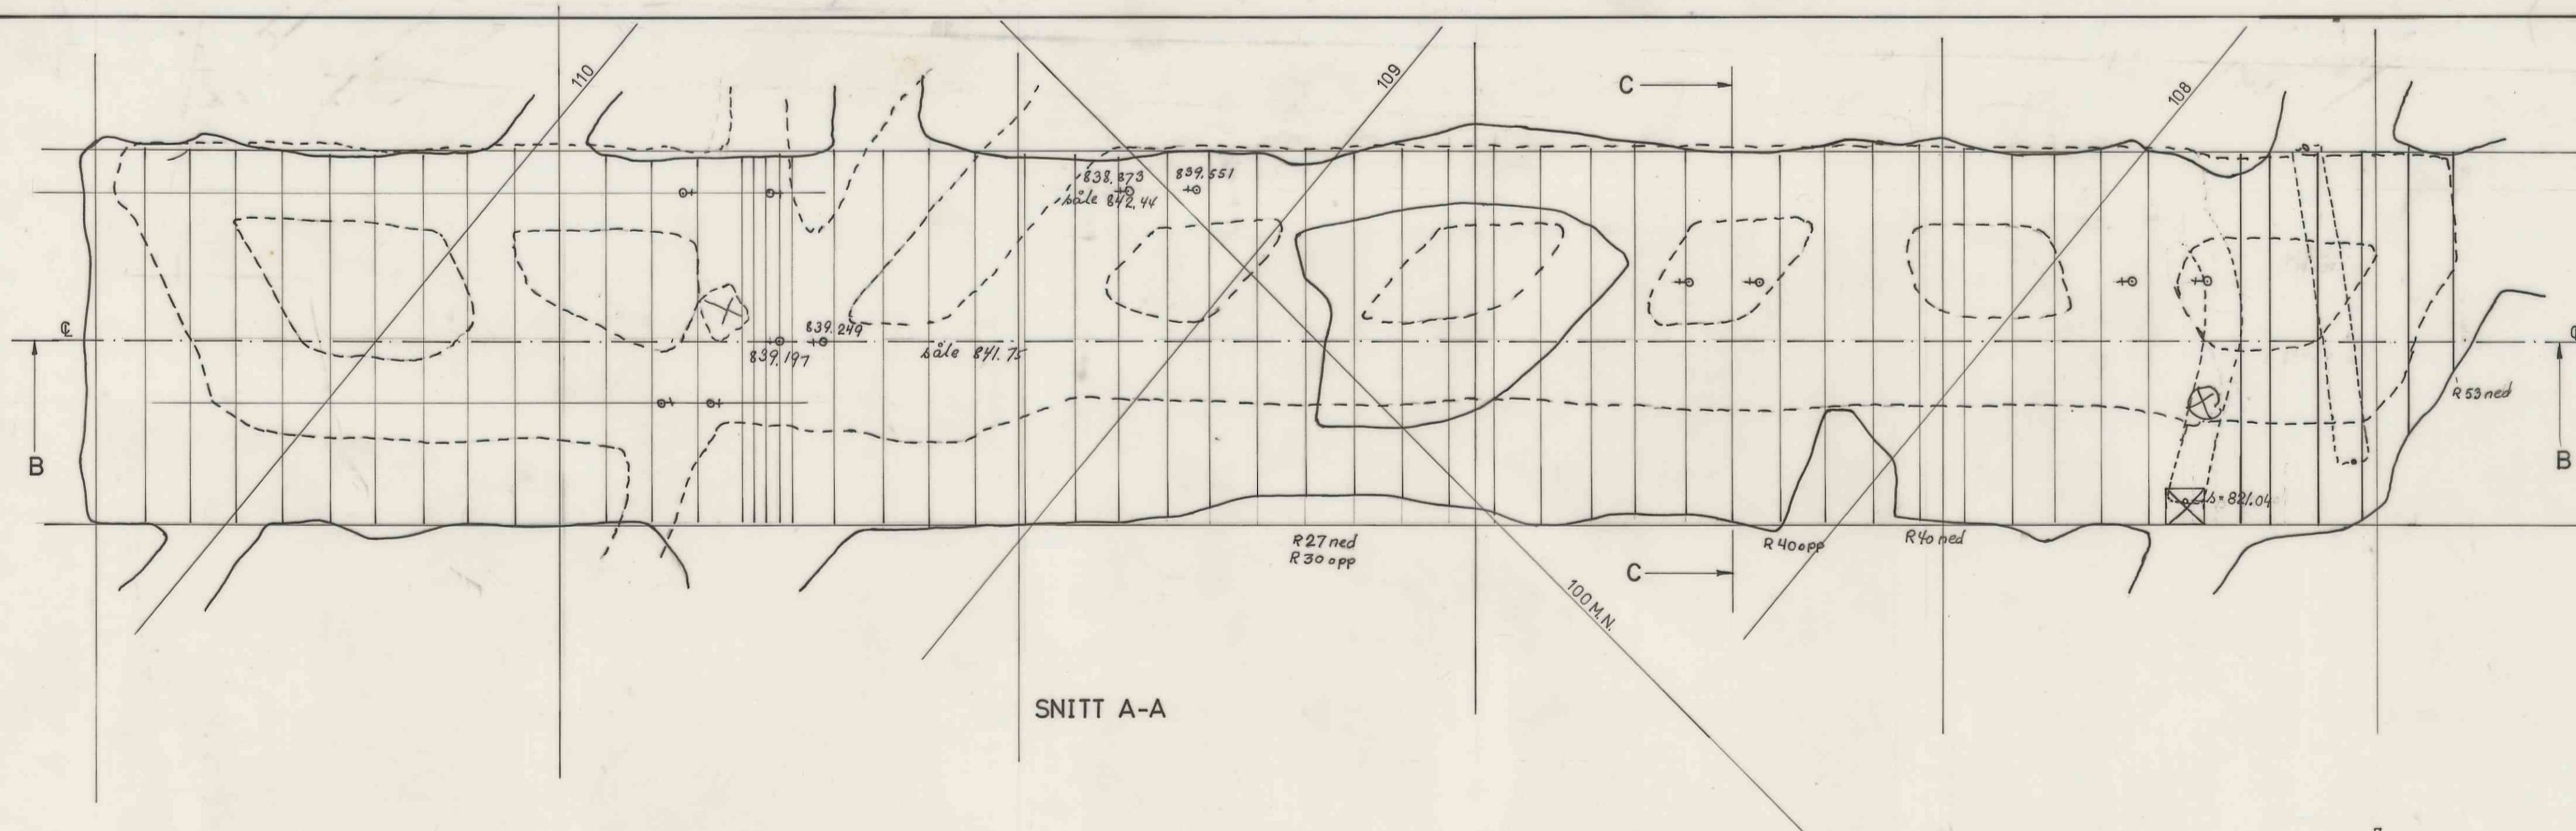


SNITT A-A

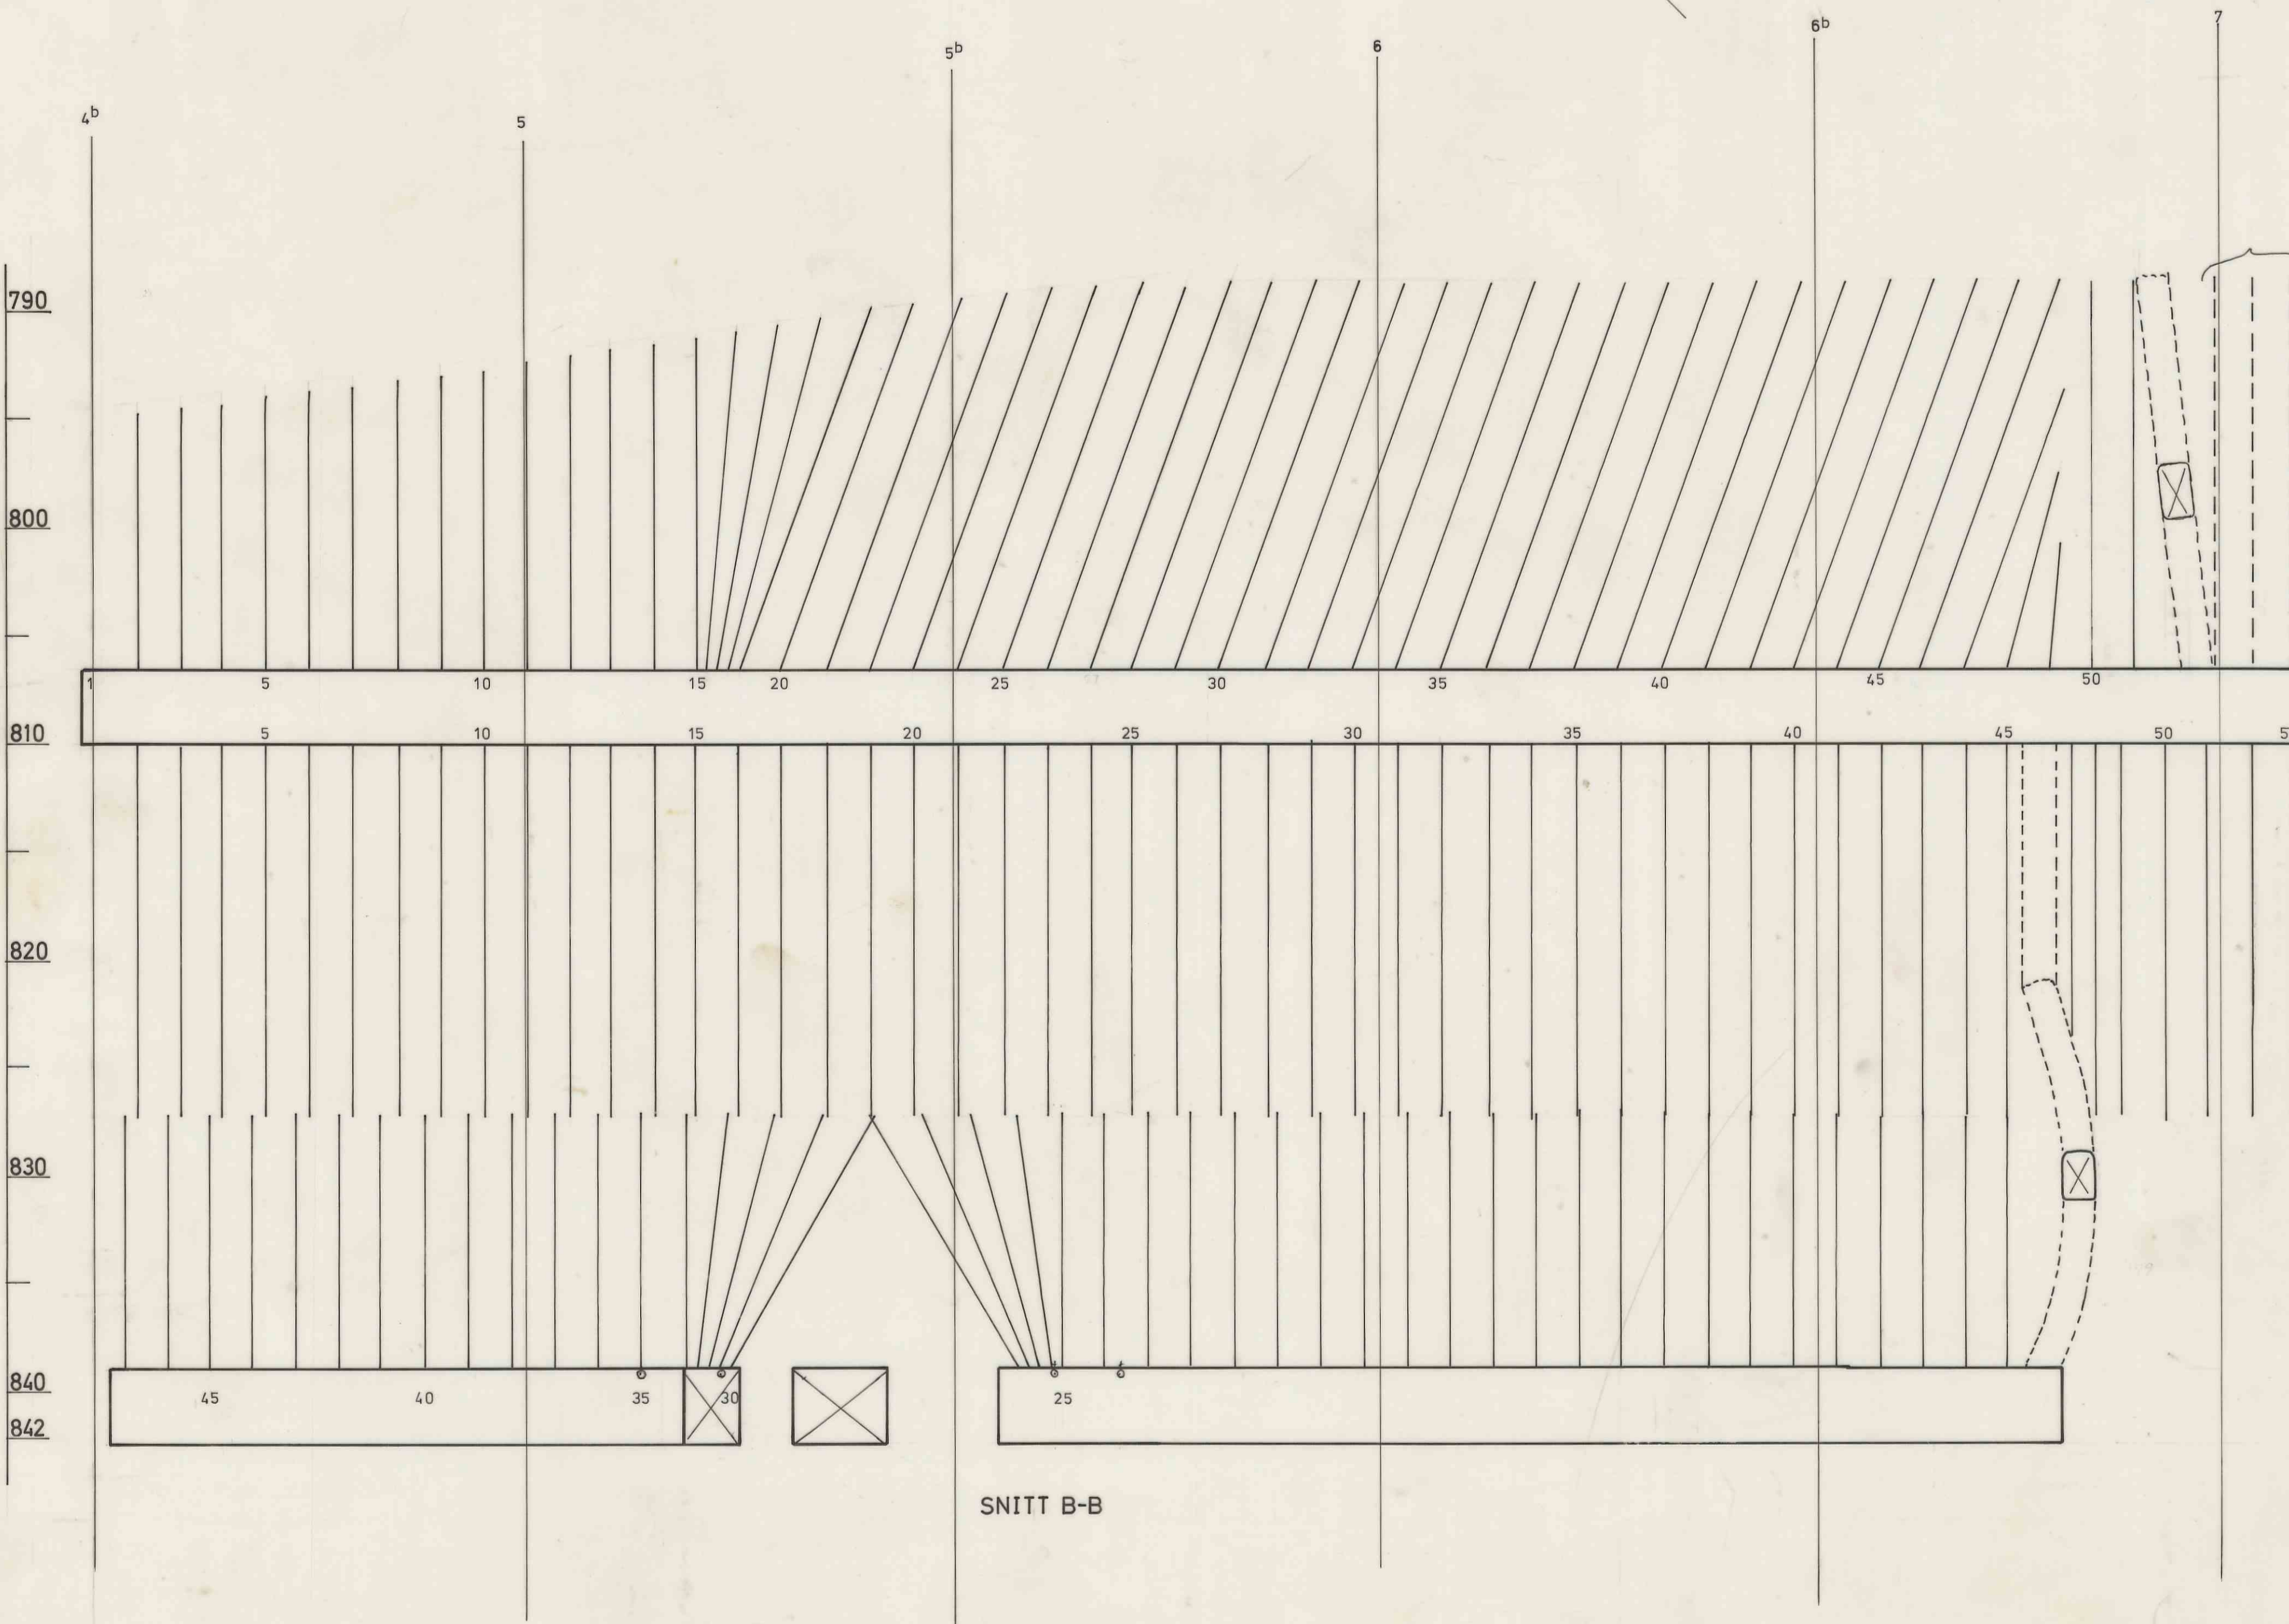

SNITT B-B

SNITT C-C

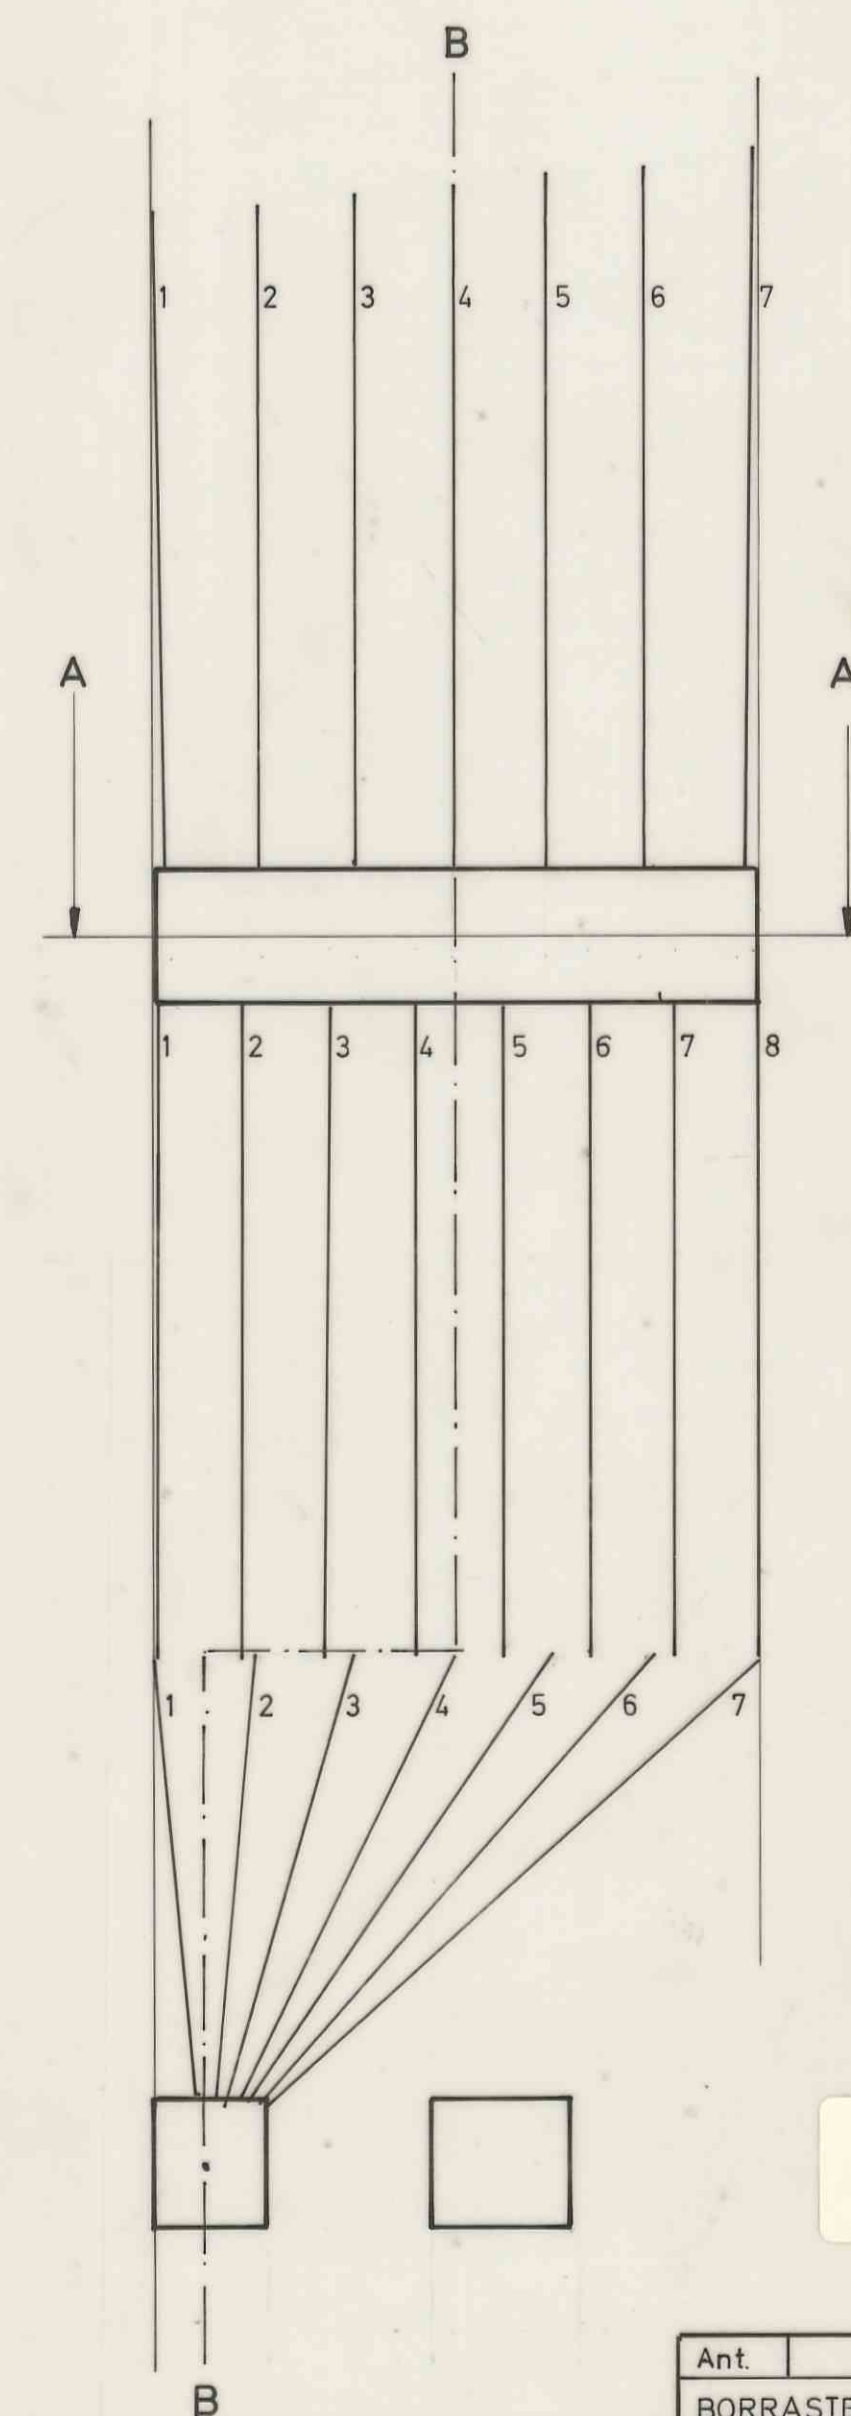

Ant	Gjenstand	Nr	
BORRÅSTER I PLAN OG SNITT	1:200	Målest.	Tegn. 22/9-76 R.H.
HB STROSSE 810		Trac. 22/9-76 R.H.	
UNDERFARING ER STIPLET			
ORKLA INDUSTRIER A-S		1-8	
		GDb -33 - c3	

5722

67