


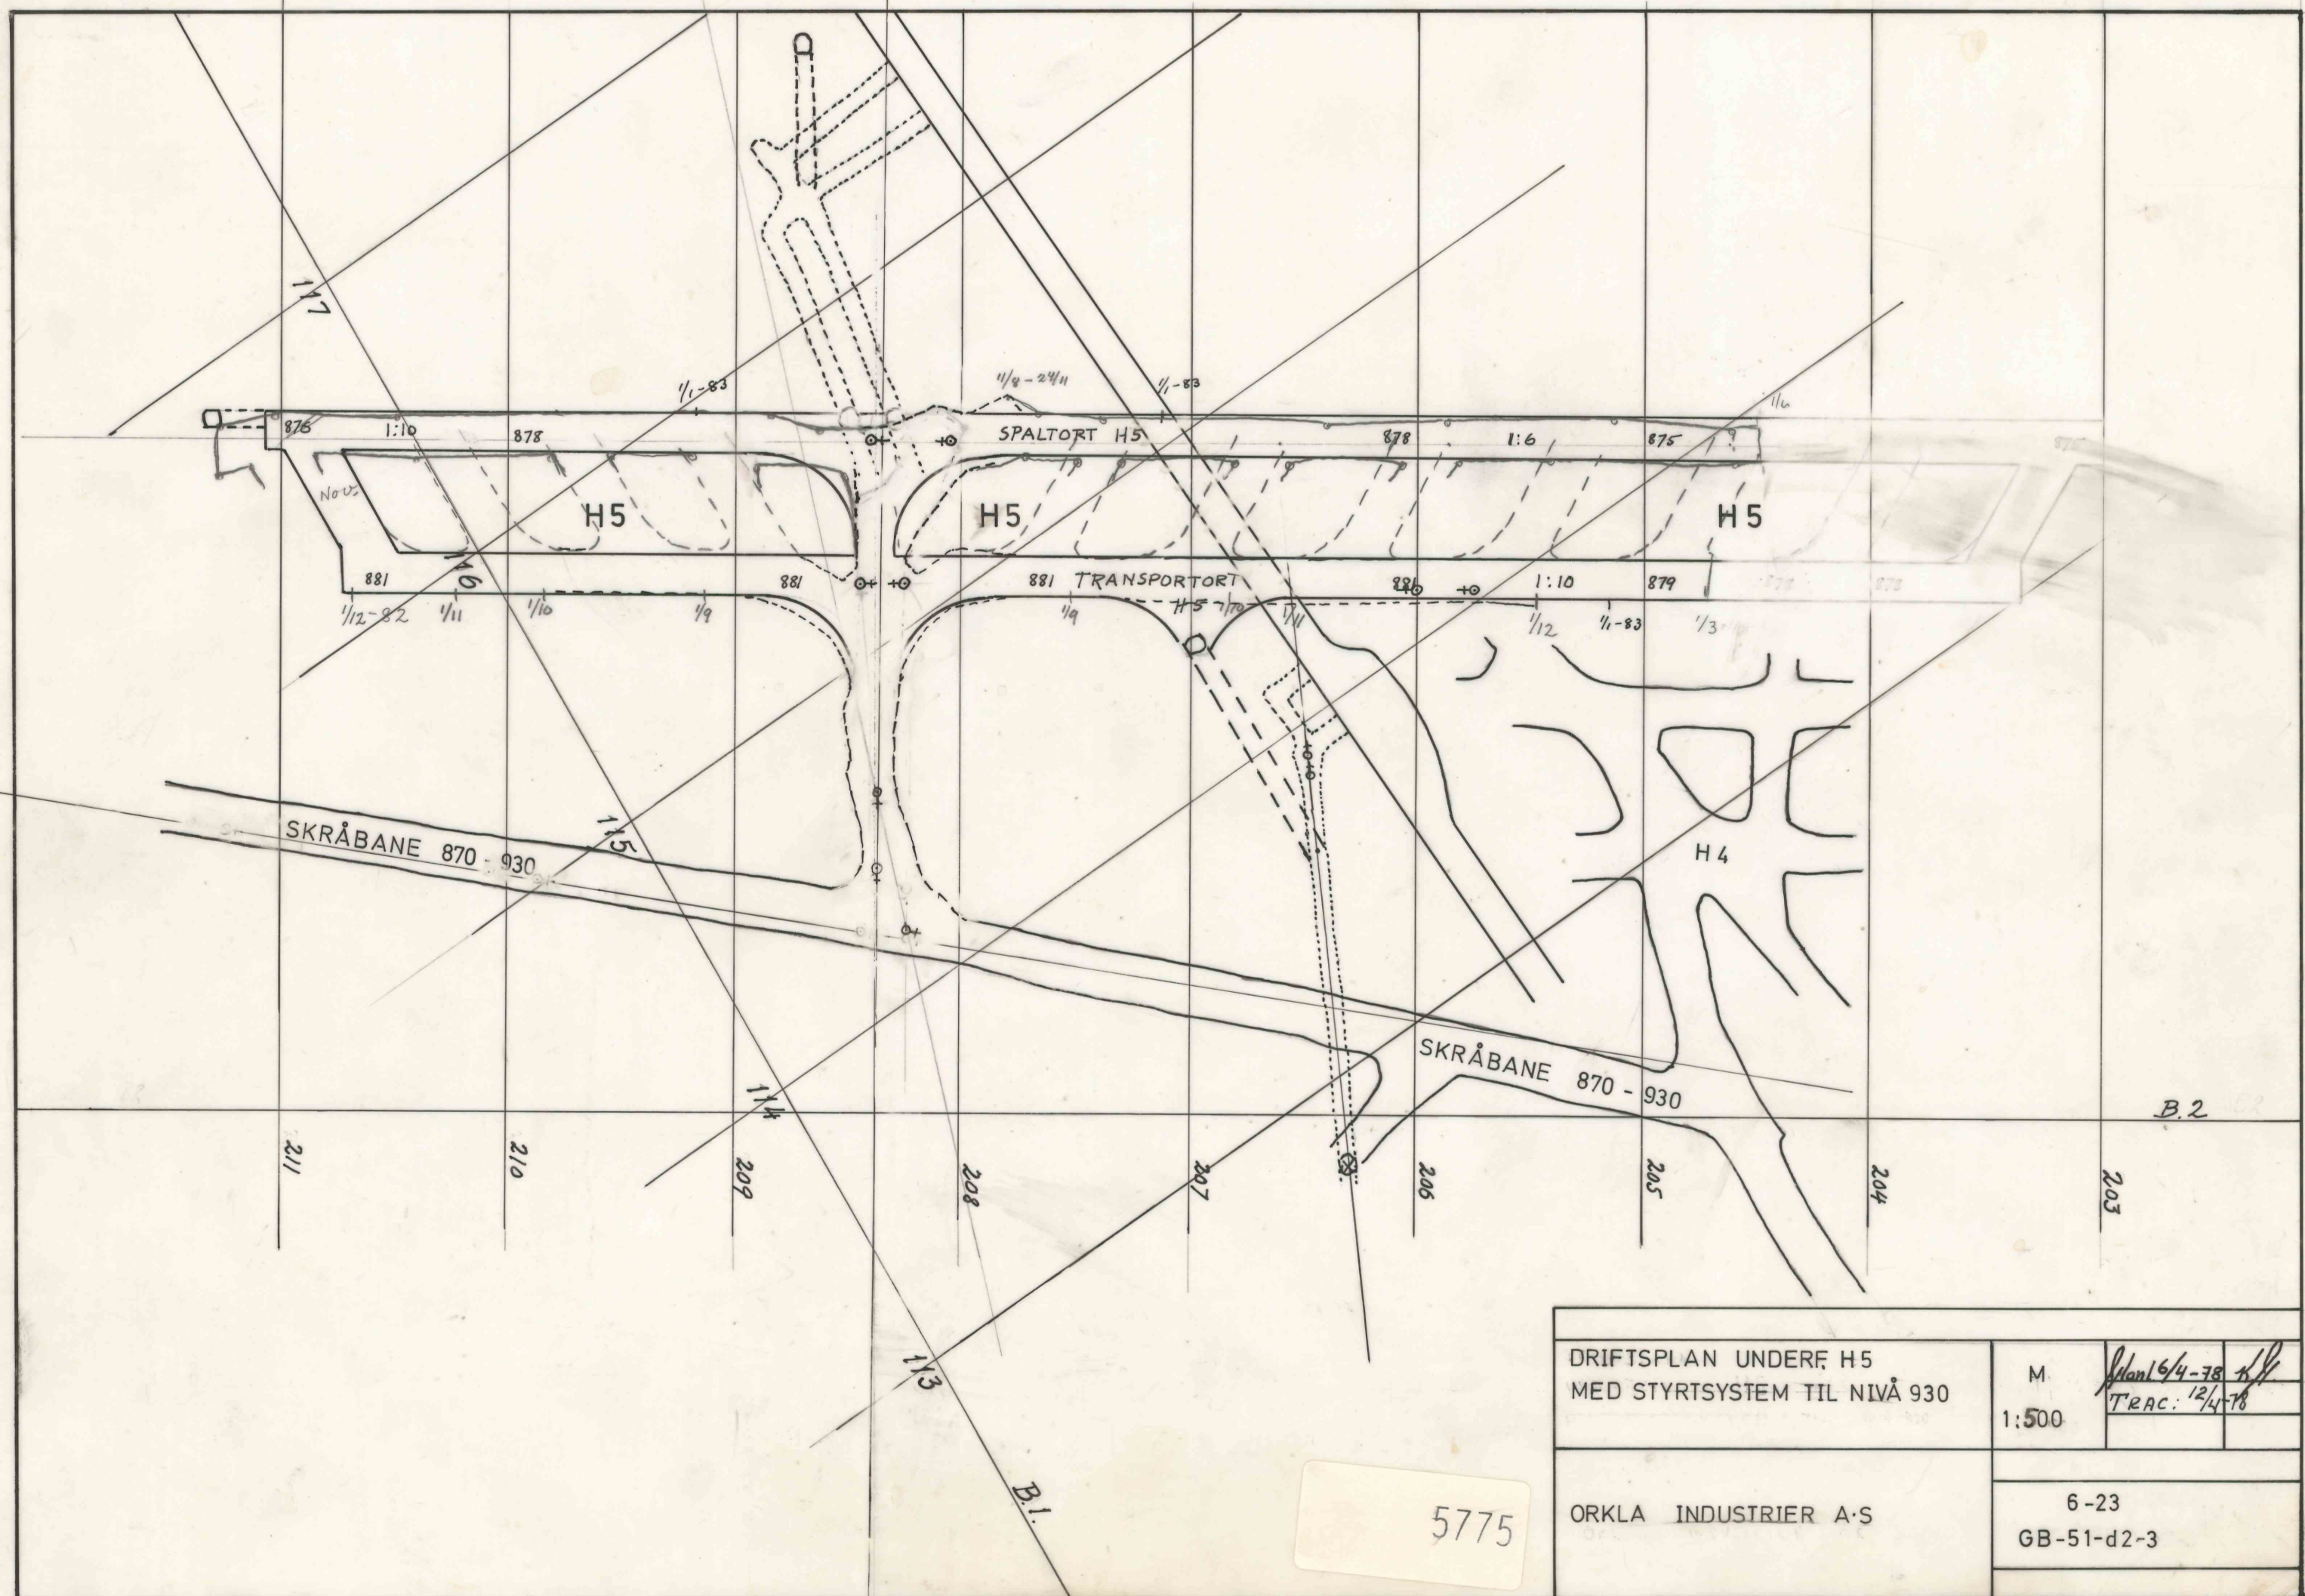

DRIFTSPLAN UNDER H5
MED STYRTSYSTEM TIL NIVÅ 930

M.
1:500

Plan 16/4-78
TRAC. 12/4-78

ORKLA INDUSTRIER A/S

6-23
GB-51-d2-3

5775