


416-85
Midtalm Vene
6. ligg 760.71
7. " 760.71
11. " 761.82
12. " 760.25
13. " 760.41
14. " 760.37

416-85
Midtalm Høyre
6. ligg 757.39
7. " 757.96
11. " 758.95
12. " 757.86

2614-85
3. ligg 759.87
6. " 759.92

31/5-85
3. ligg 760.26
4. " 761.55
6. ligg 761.90
7. " 761.19
8. " 761.81

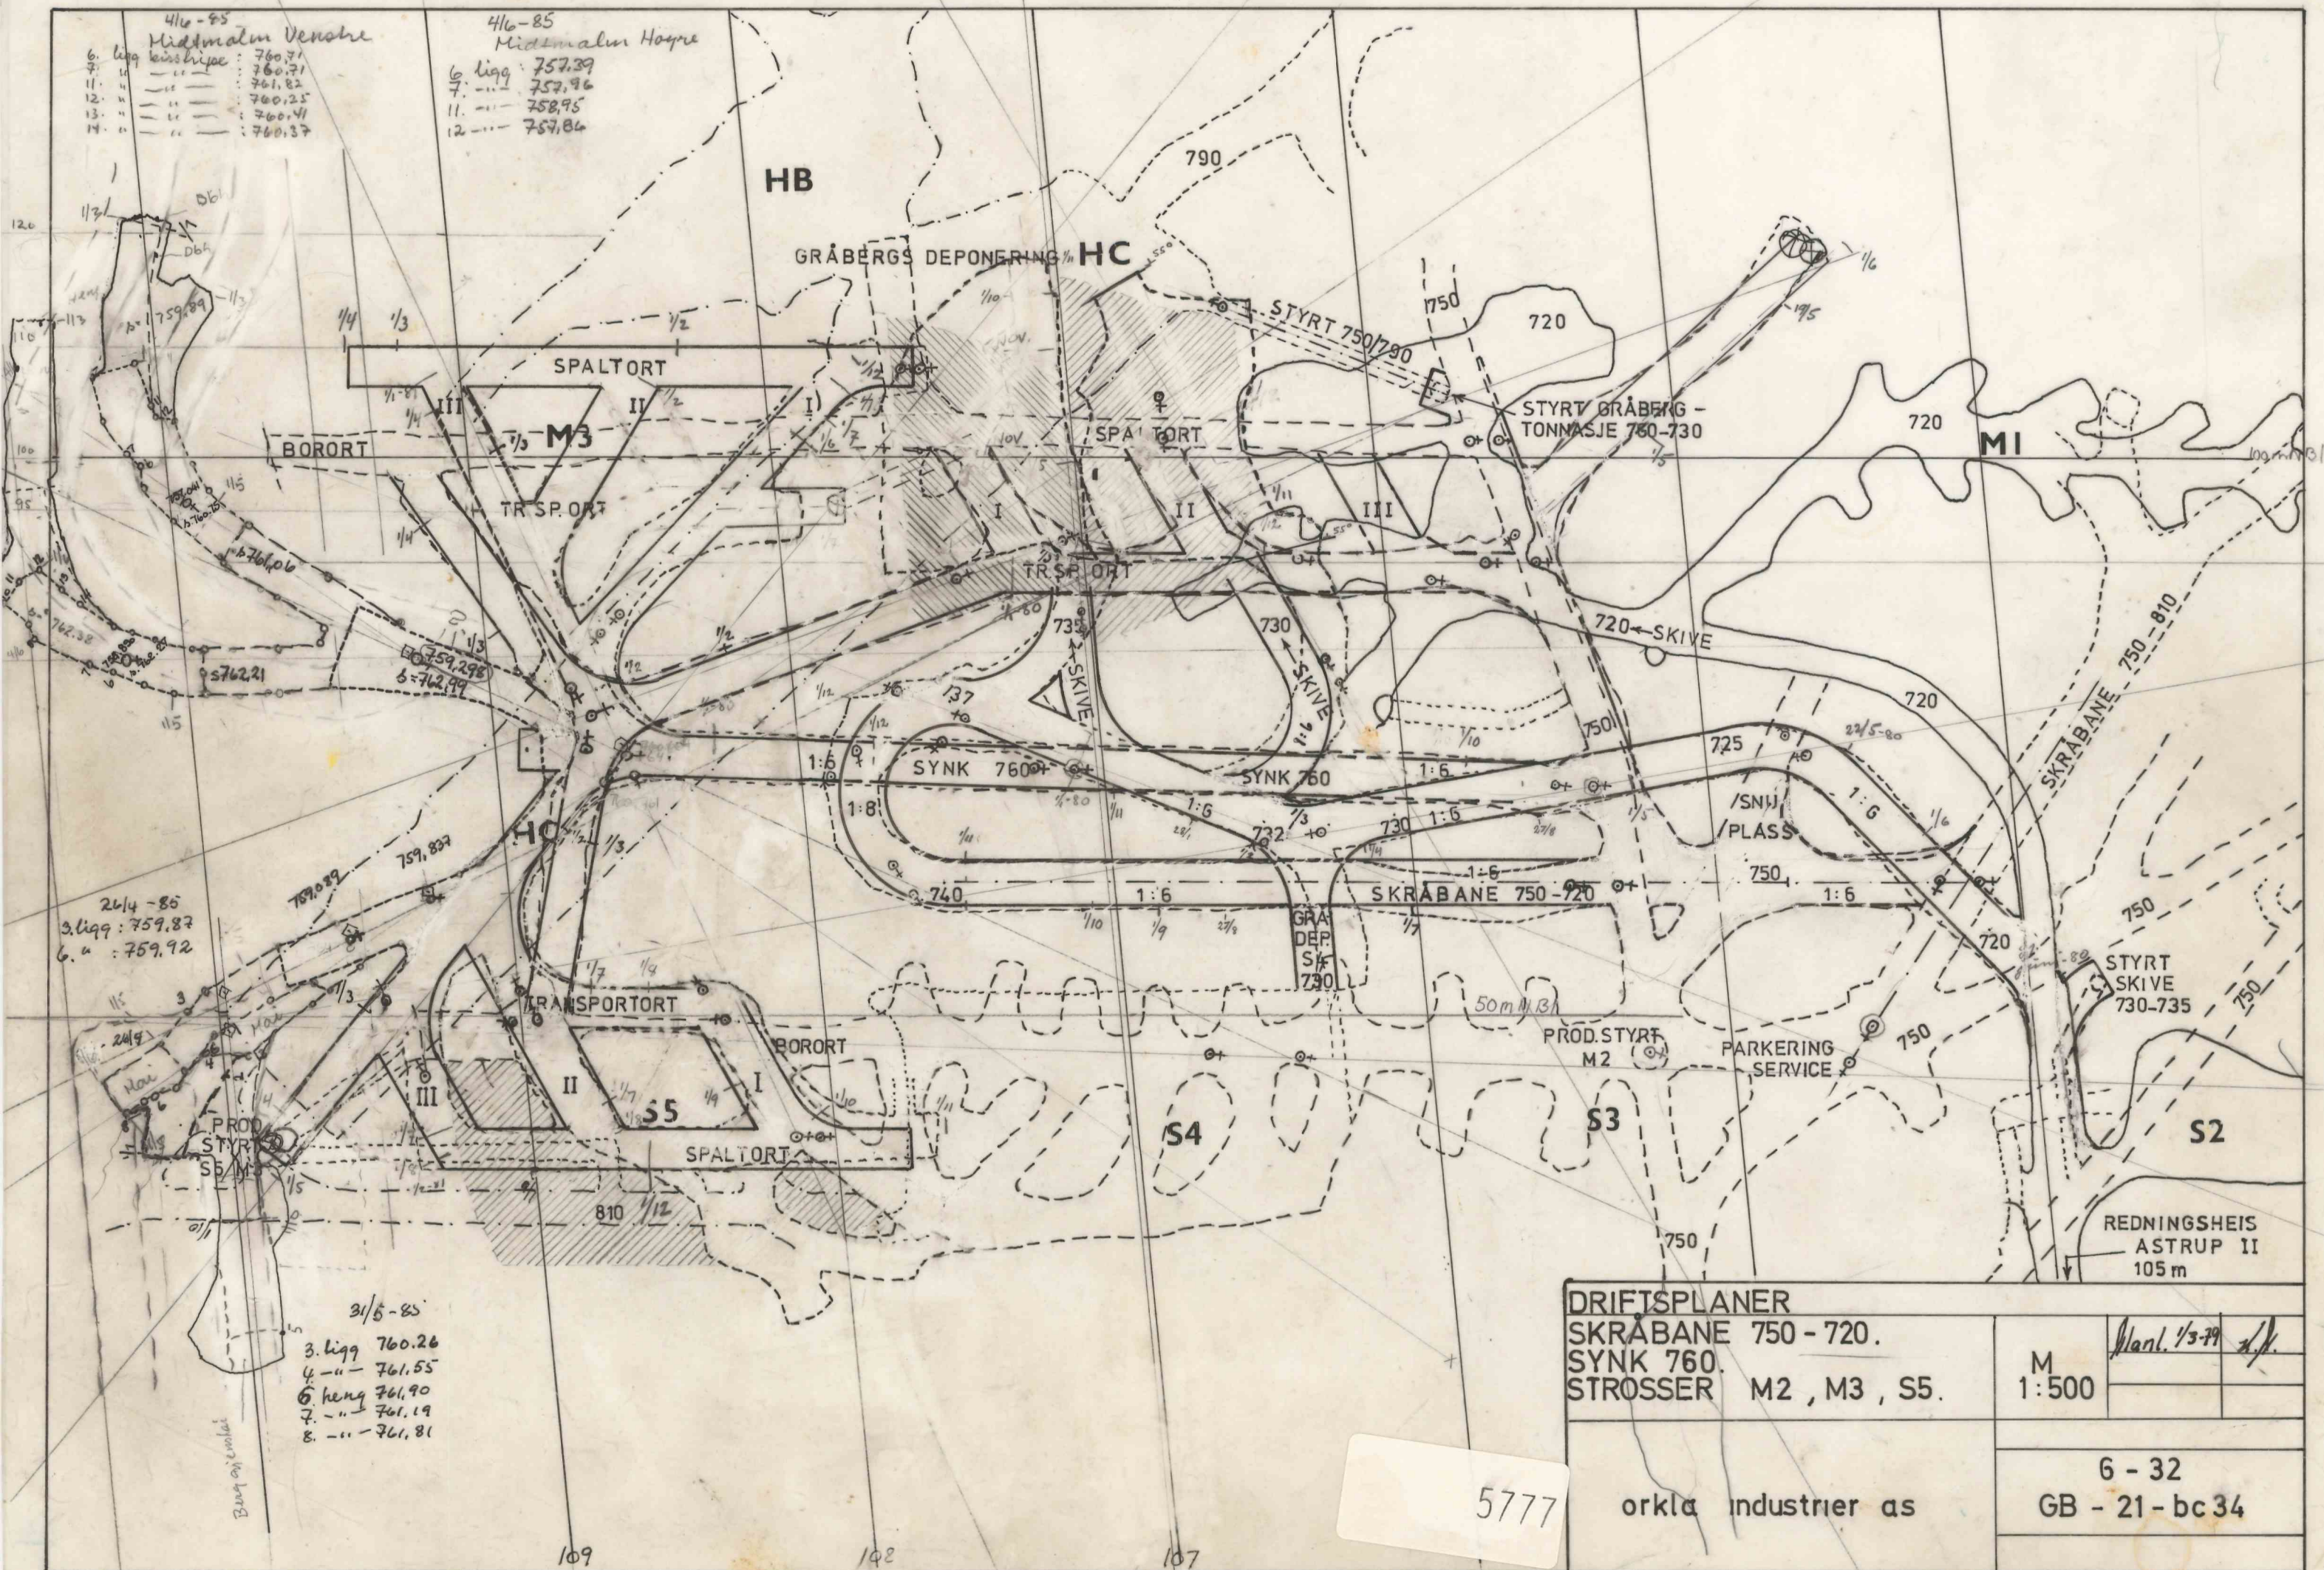

DRIFTSPLANER			
SKRÅBANE 750 - 720.		M 1:500	Hant. 1/3-79
SYNK 760.			1/1
STROSSER M2 , M3 , S5.			
orkla industrier as			
		6 - 32	
		GB - 21 - bc 34	

5777