


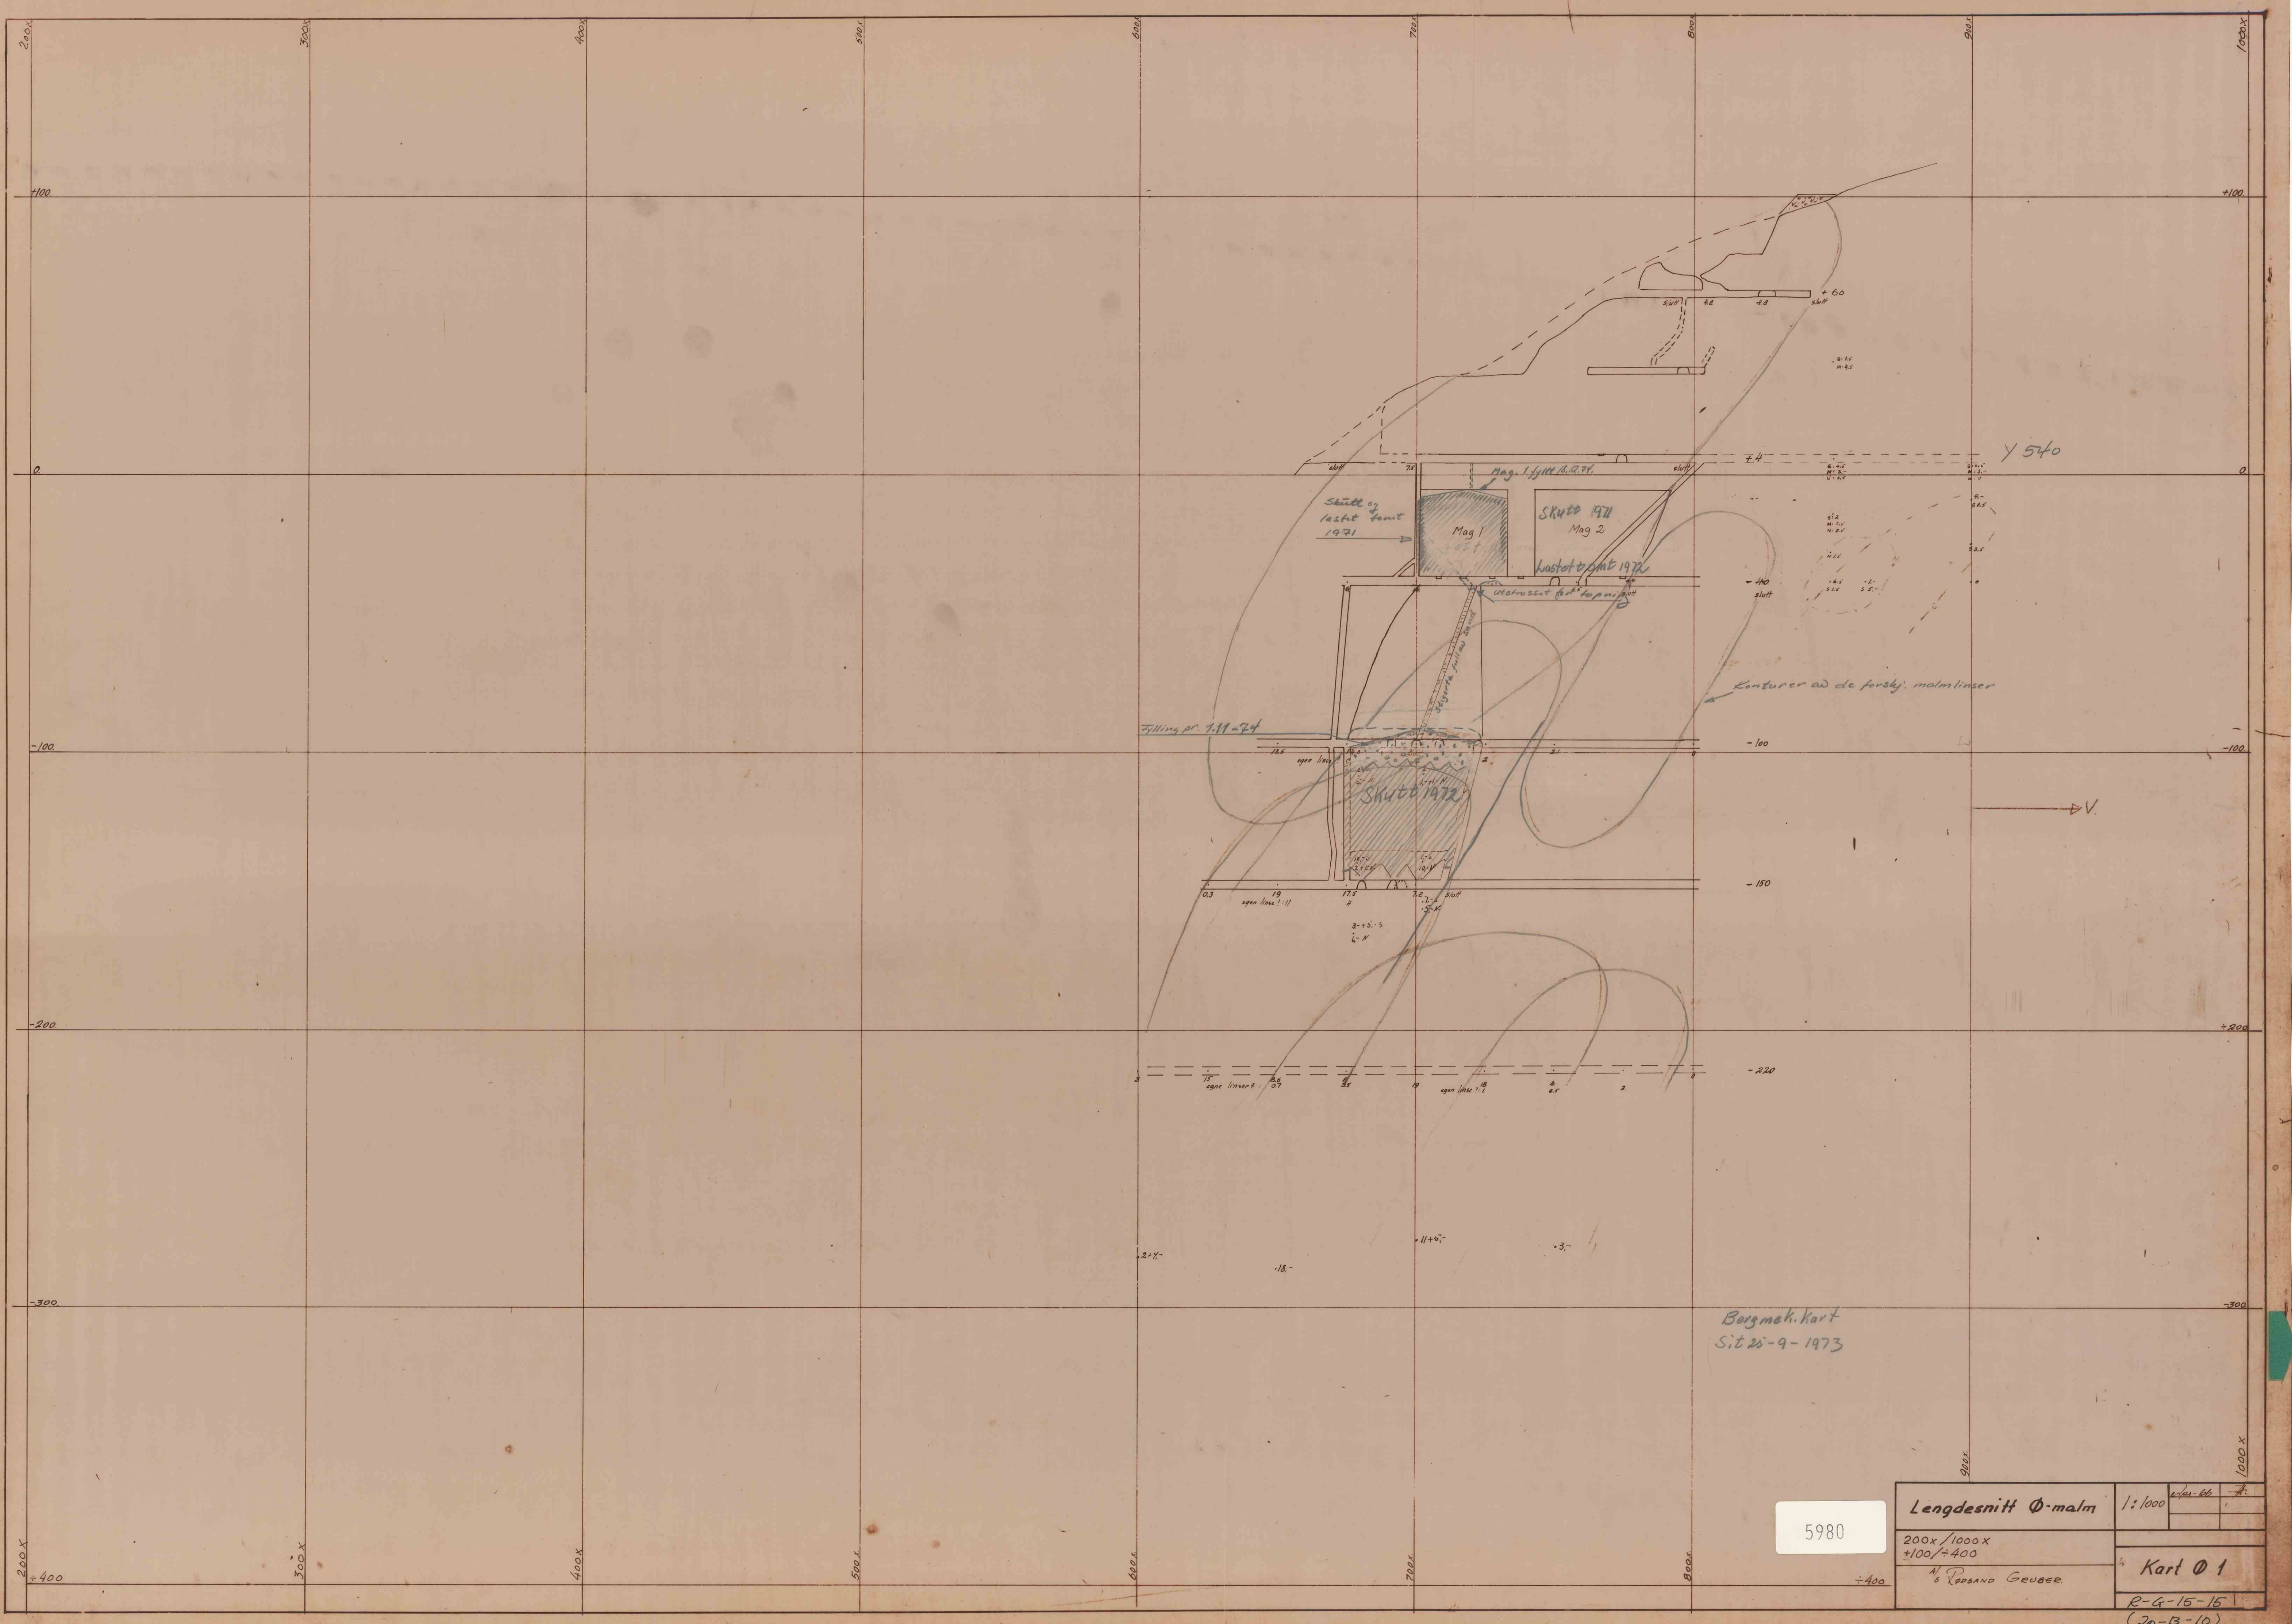

5980

Lengdesnitt Ø-malm	1:1000	200x-66	7
200x/1000x +100/-400			
N. P. G. LÖFVAND GEUBER.	5	Kart 01	
		R-G-15-15	
		(20-B-10)	