


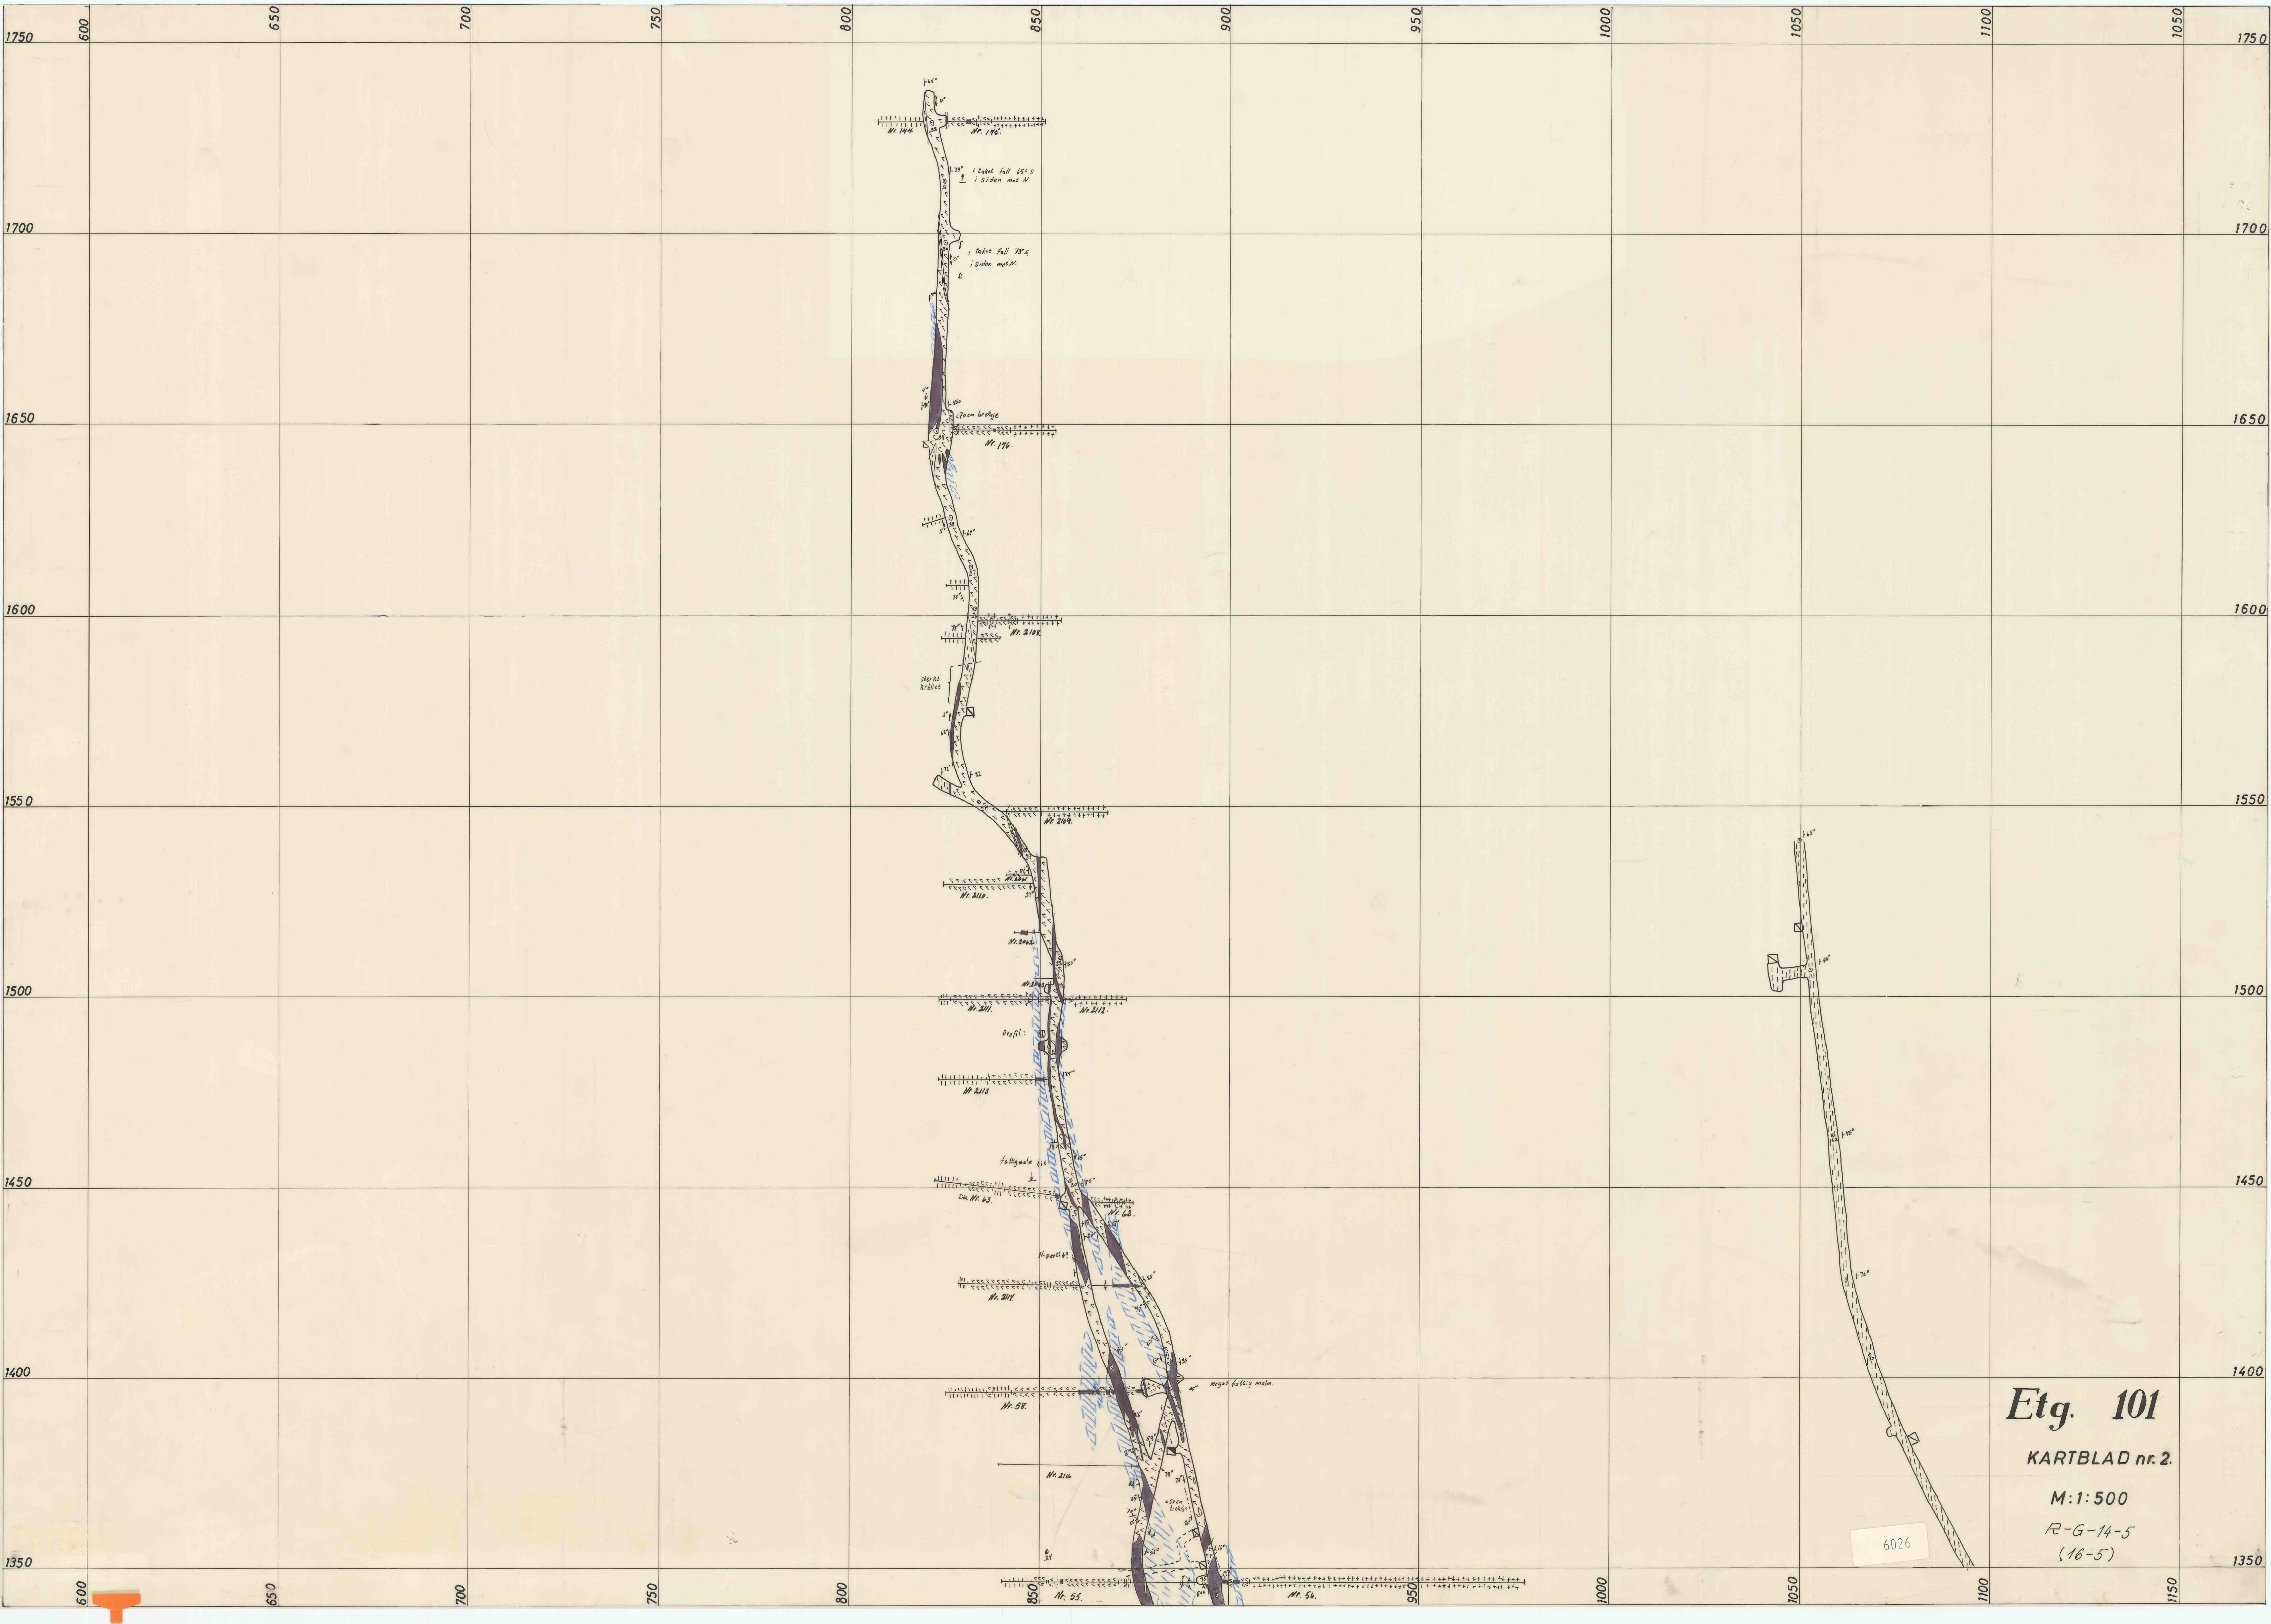

Etg. 101

KARTBLAD nr. 2.

M:1:500

R-G-14-5

(16-5)

6026