


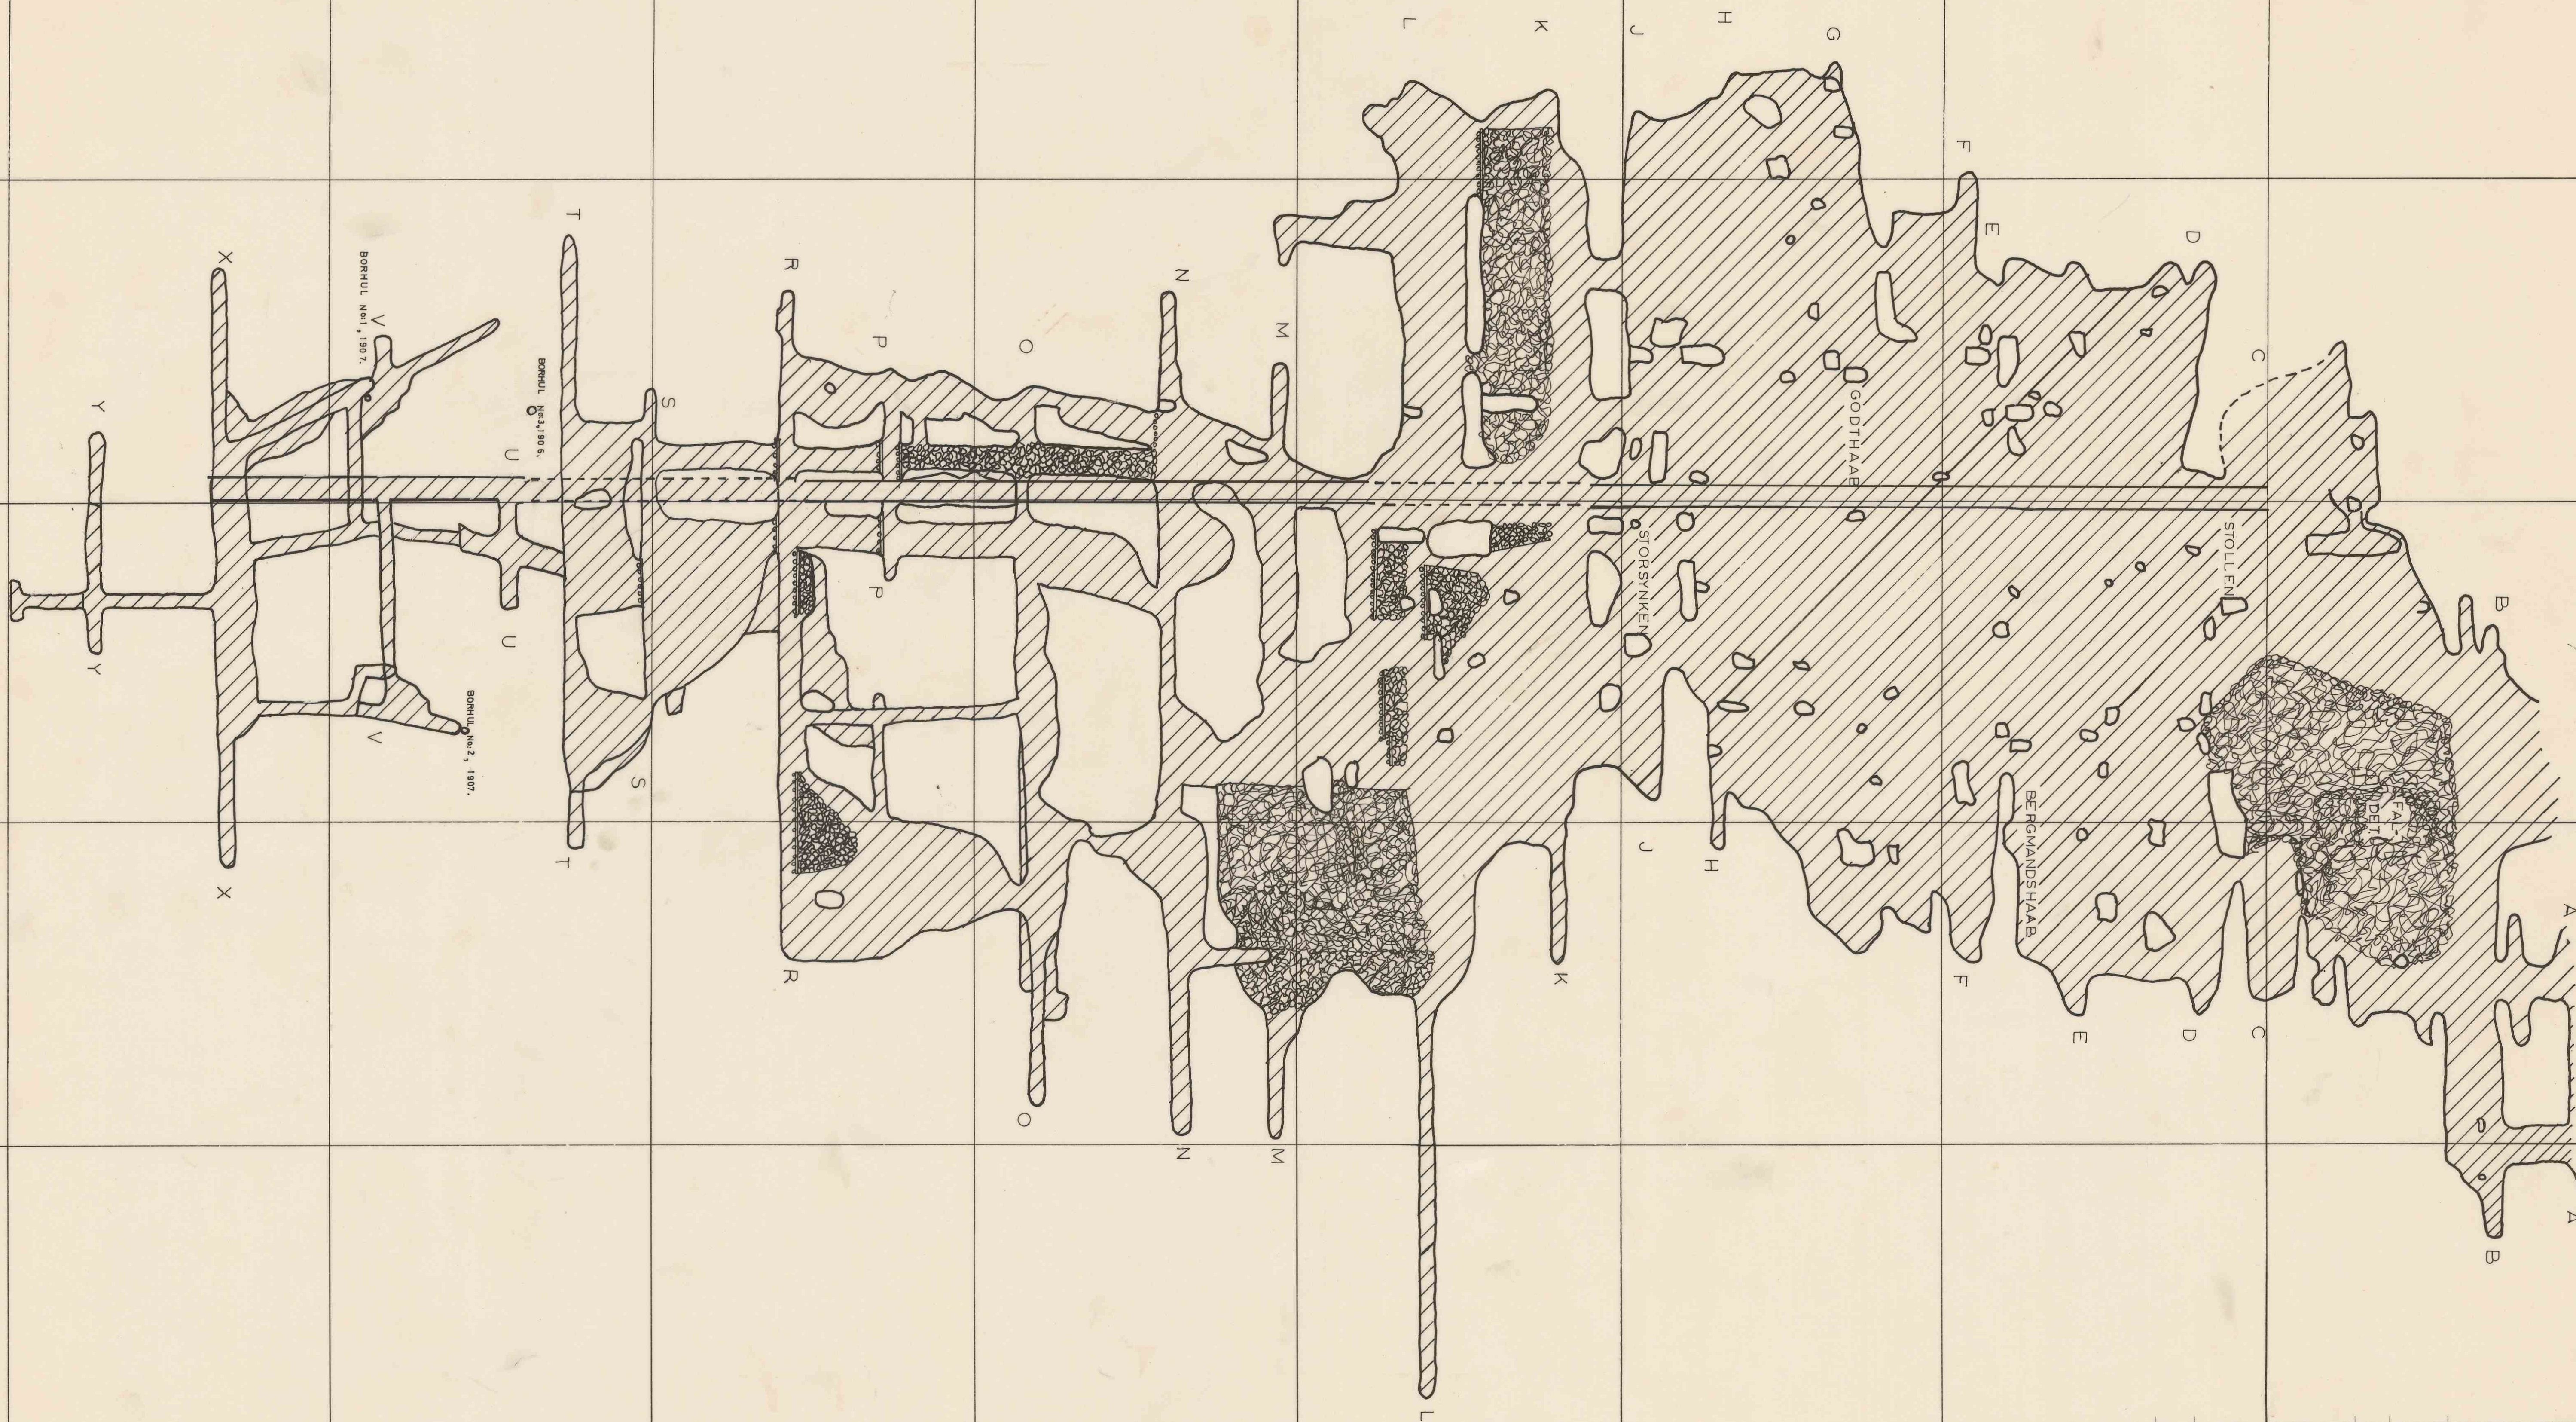

Antall	Gjenstand	Nr.	Material	Anmerk.		
Dato	LILLEFJELD GRUBE. PROJEKTION PAA ET PLAN 60° MED HORIZONTALPLANET.			Målestokk	Tegn.	A. C.
				1: 500		
				Kfr.		
				Erstatning for:		
Forandr	Elektrokemisk A/S Skorovas Gruber			P4-11-93		
				Erstattet av:		

6426

3843