


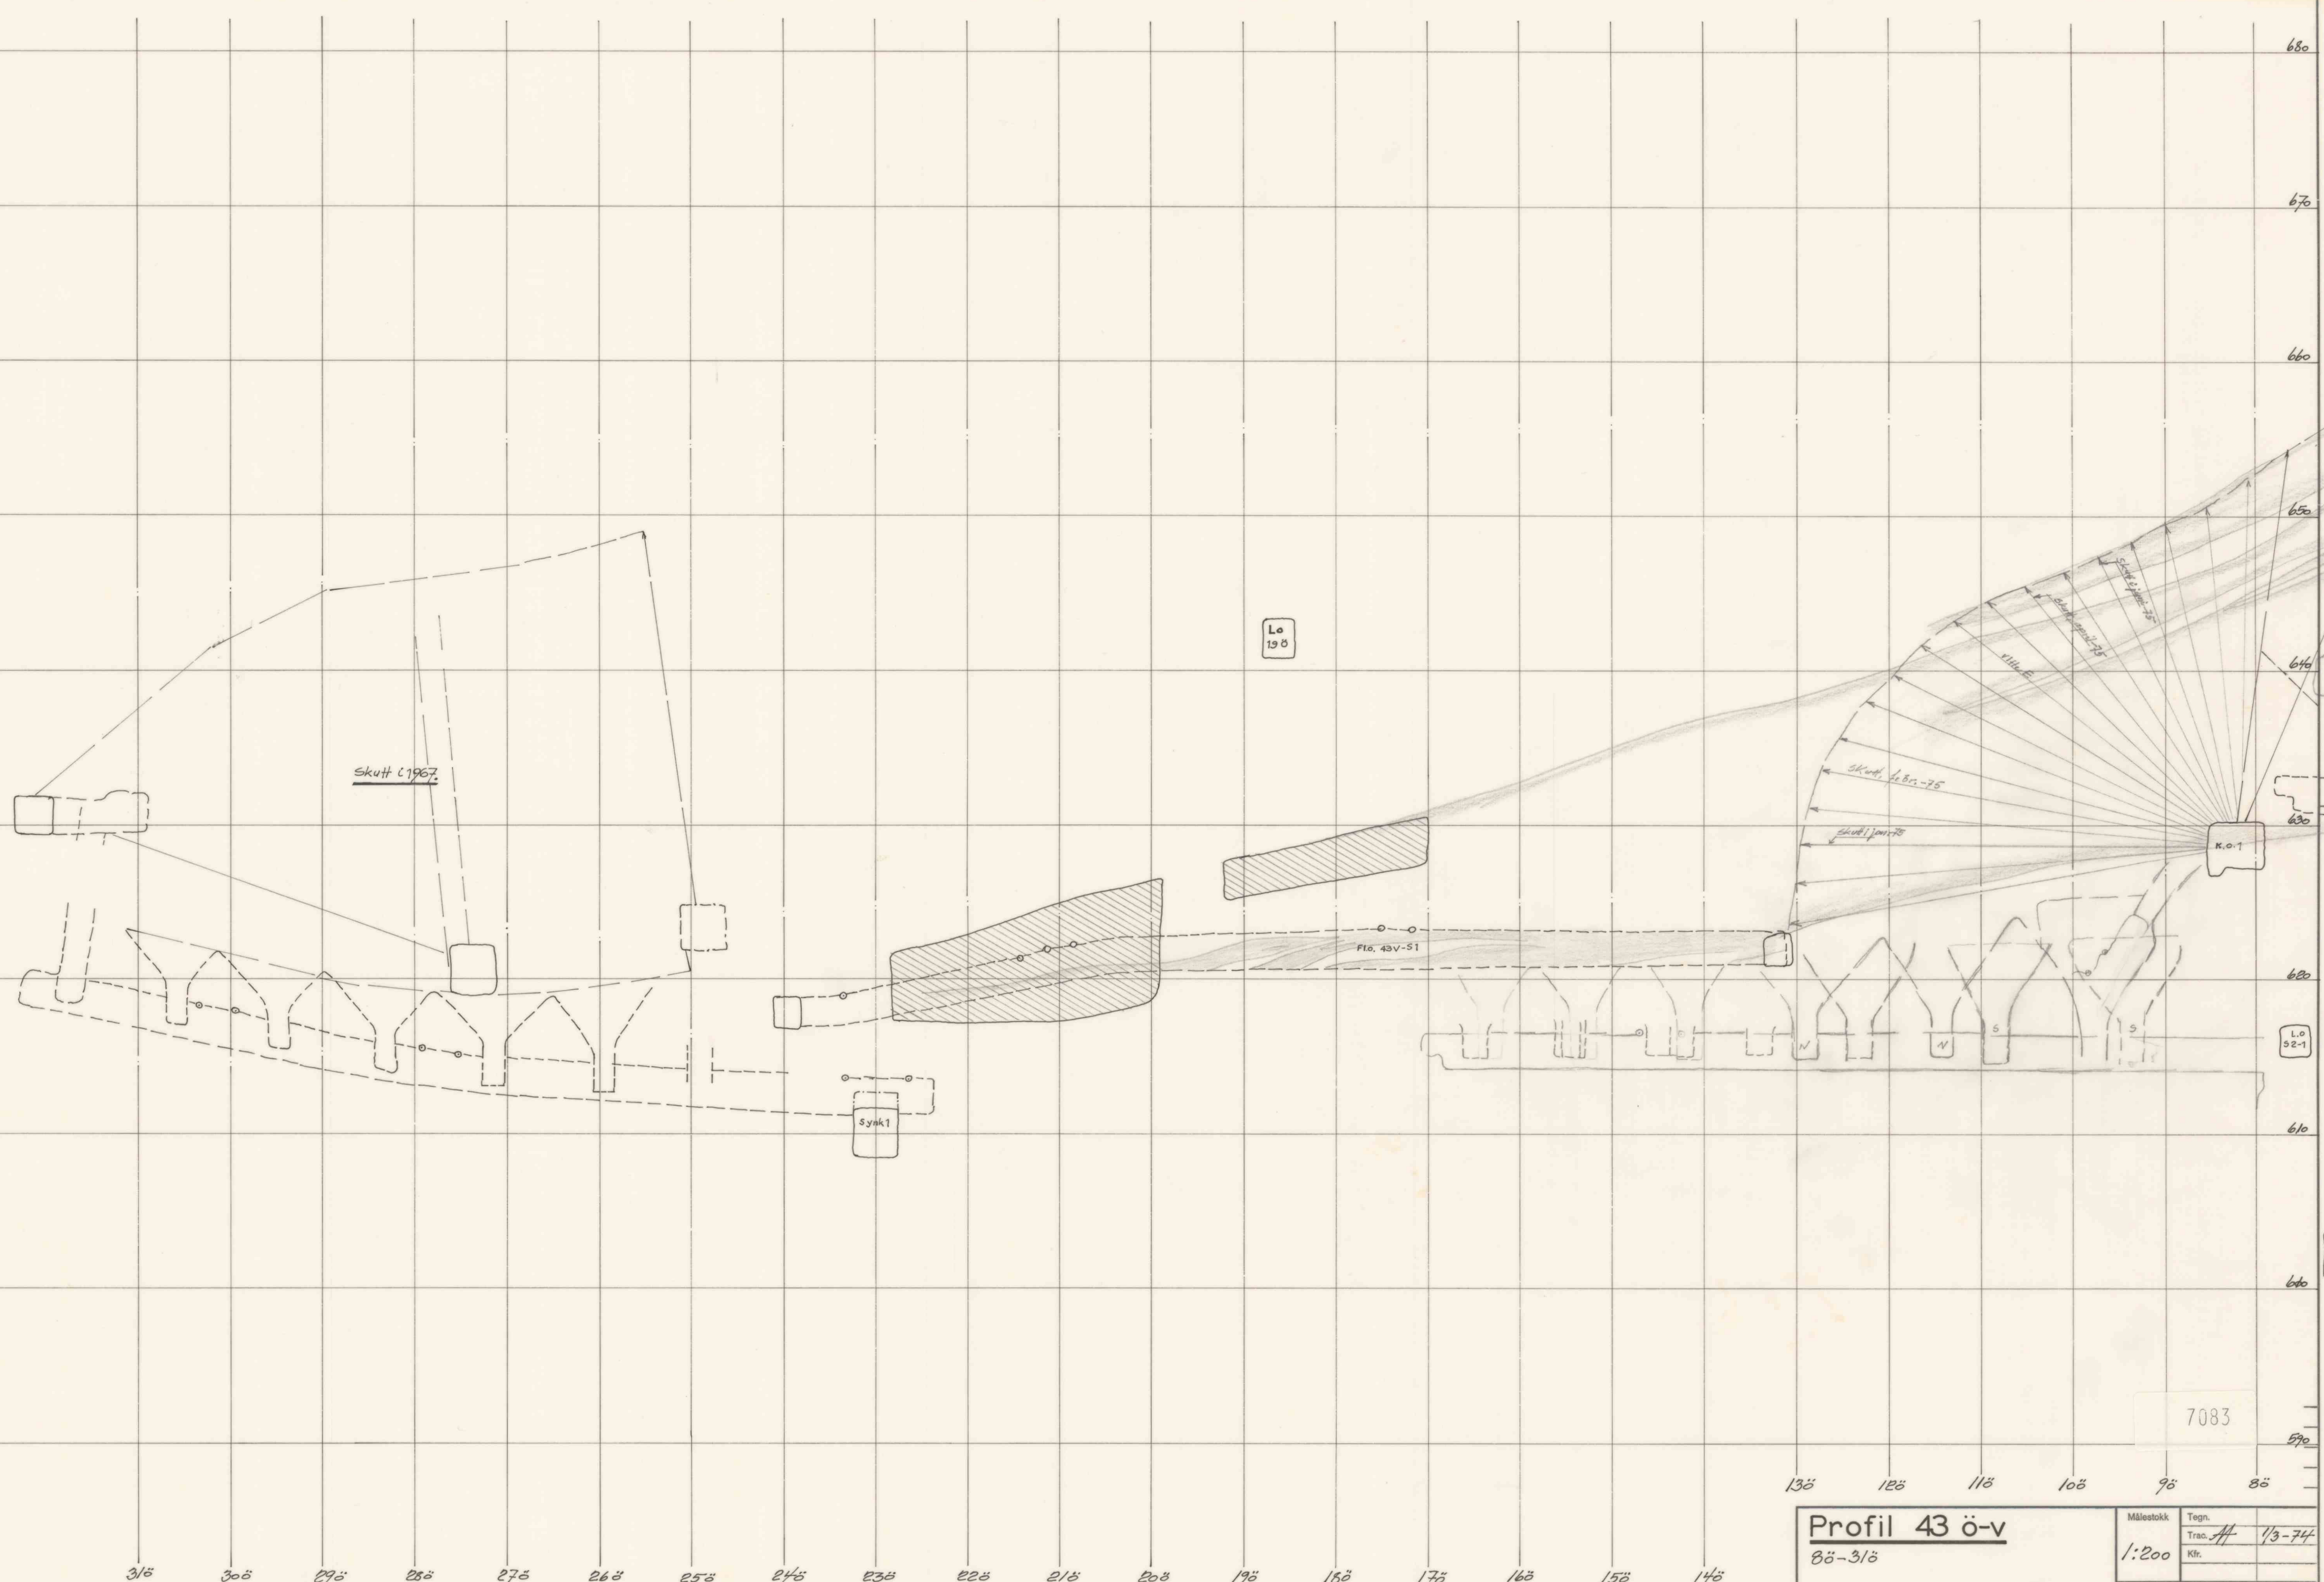

Profil 43 ö-v		Målestokk	Tegn.
85-315		1:200	# 1/3-74
Ersattning for:		Kfr.	
Ersattning av:		16-334	

ES Elkem-Spigerverket a/s
Skorovas Gruber