


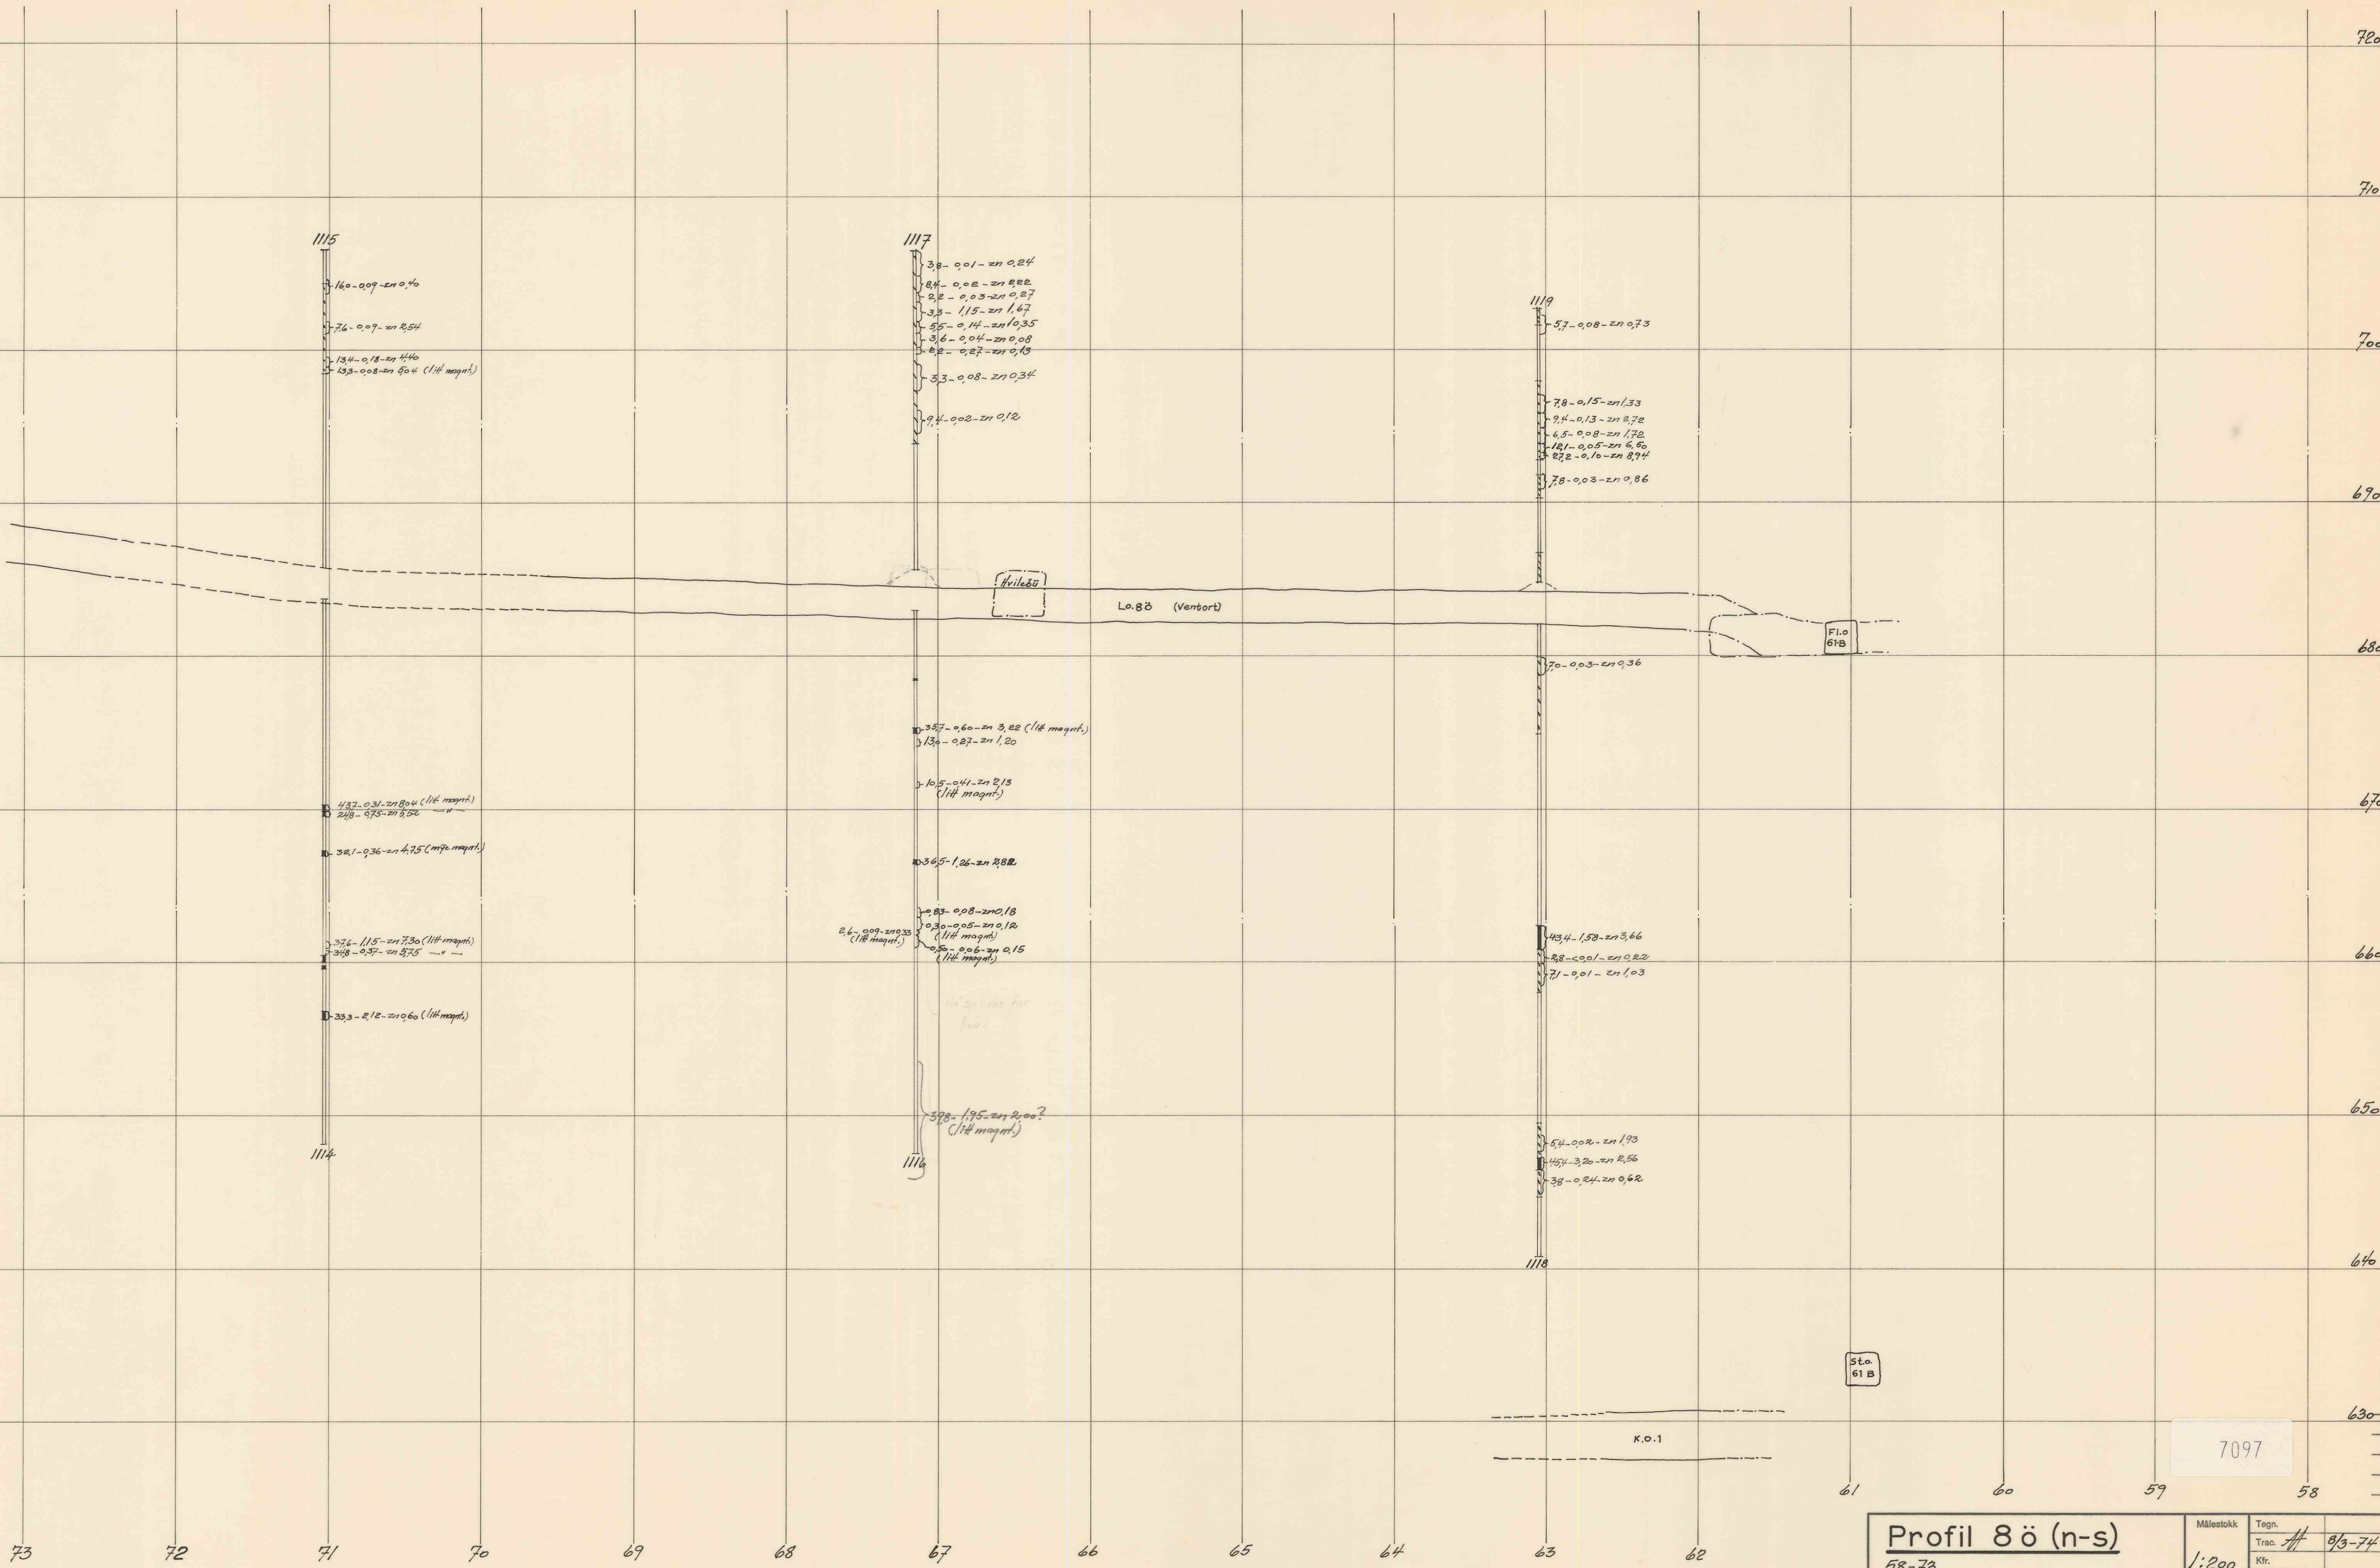

Profil 8ö (n-s)
58-73

Målestokk	Tegn.
1:200	9/5-74
Trac.	Kfr.

Erstatning for:
16-337
Erstattet av:

ESJ Elkem-Spigerverket a/s
Skorovas Gruber