


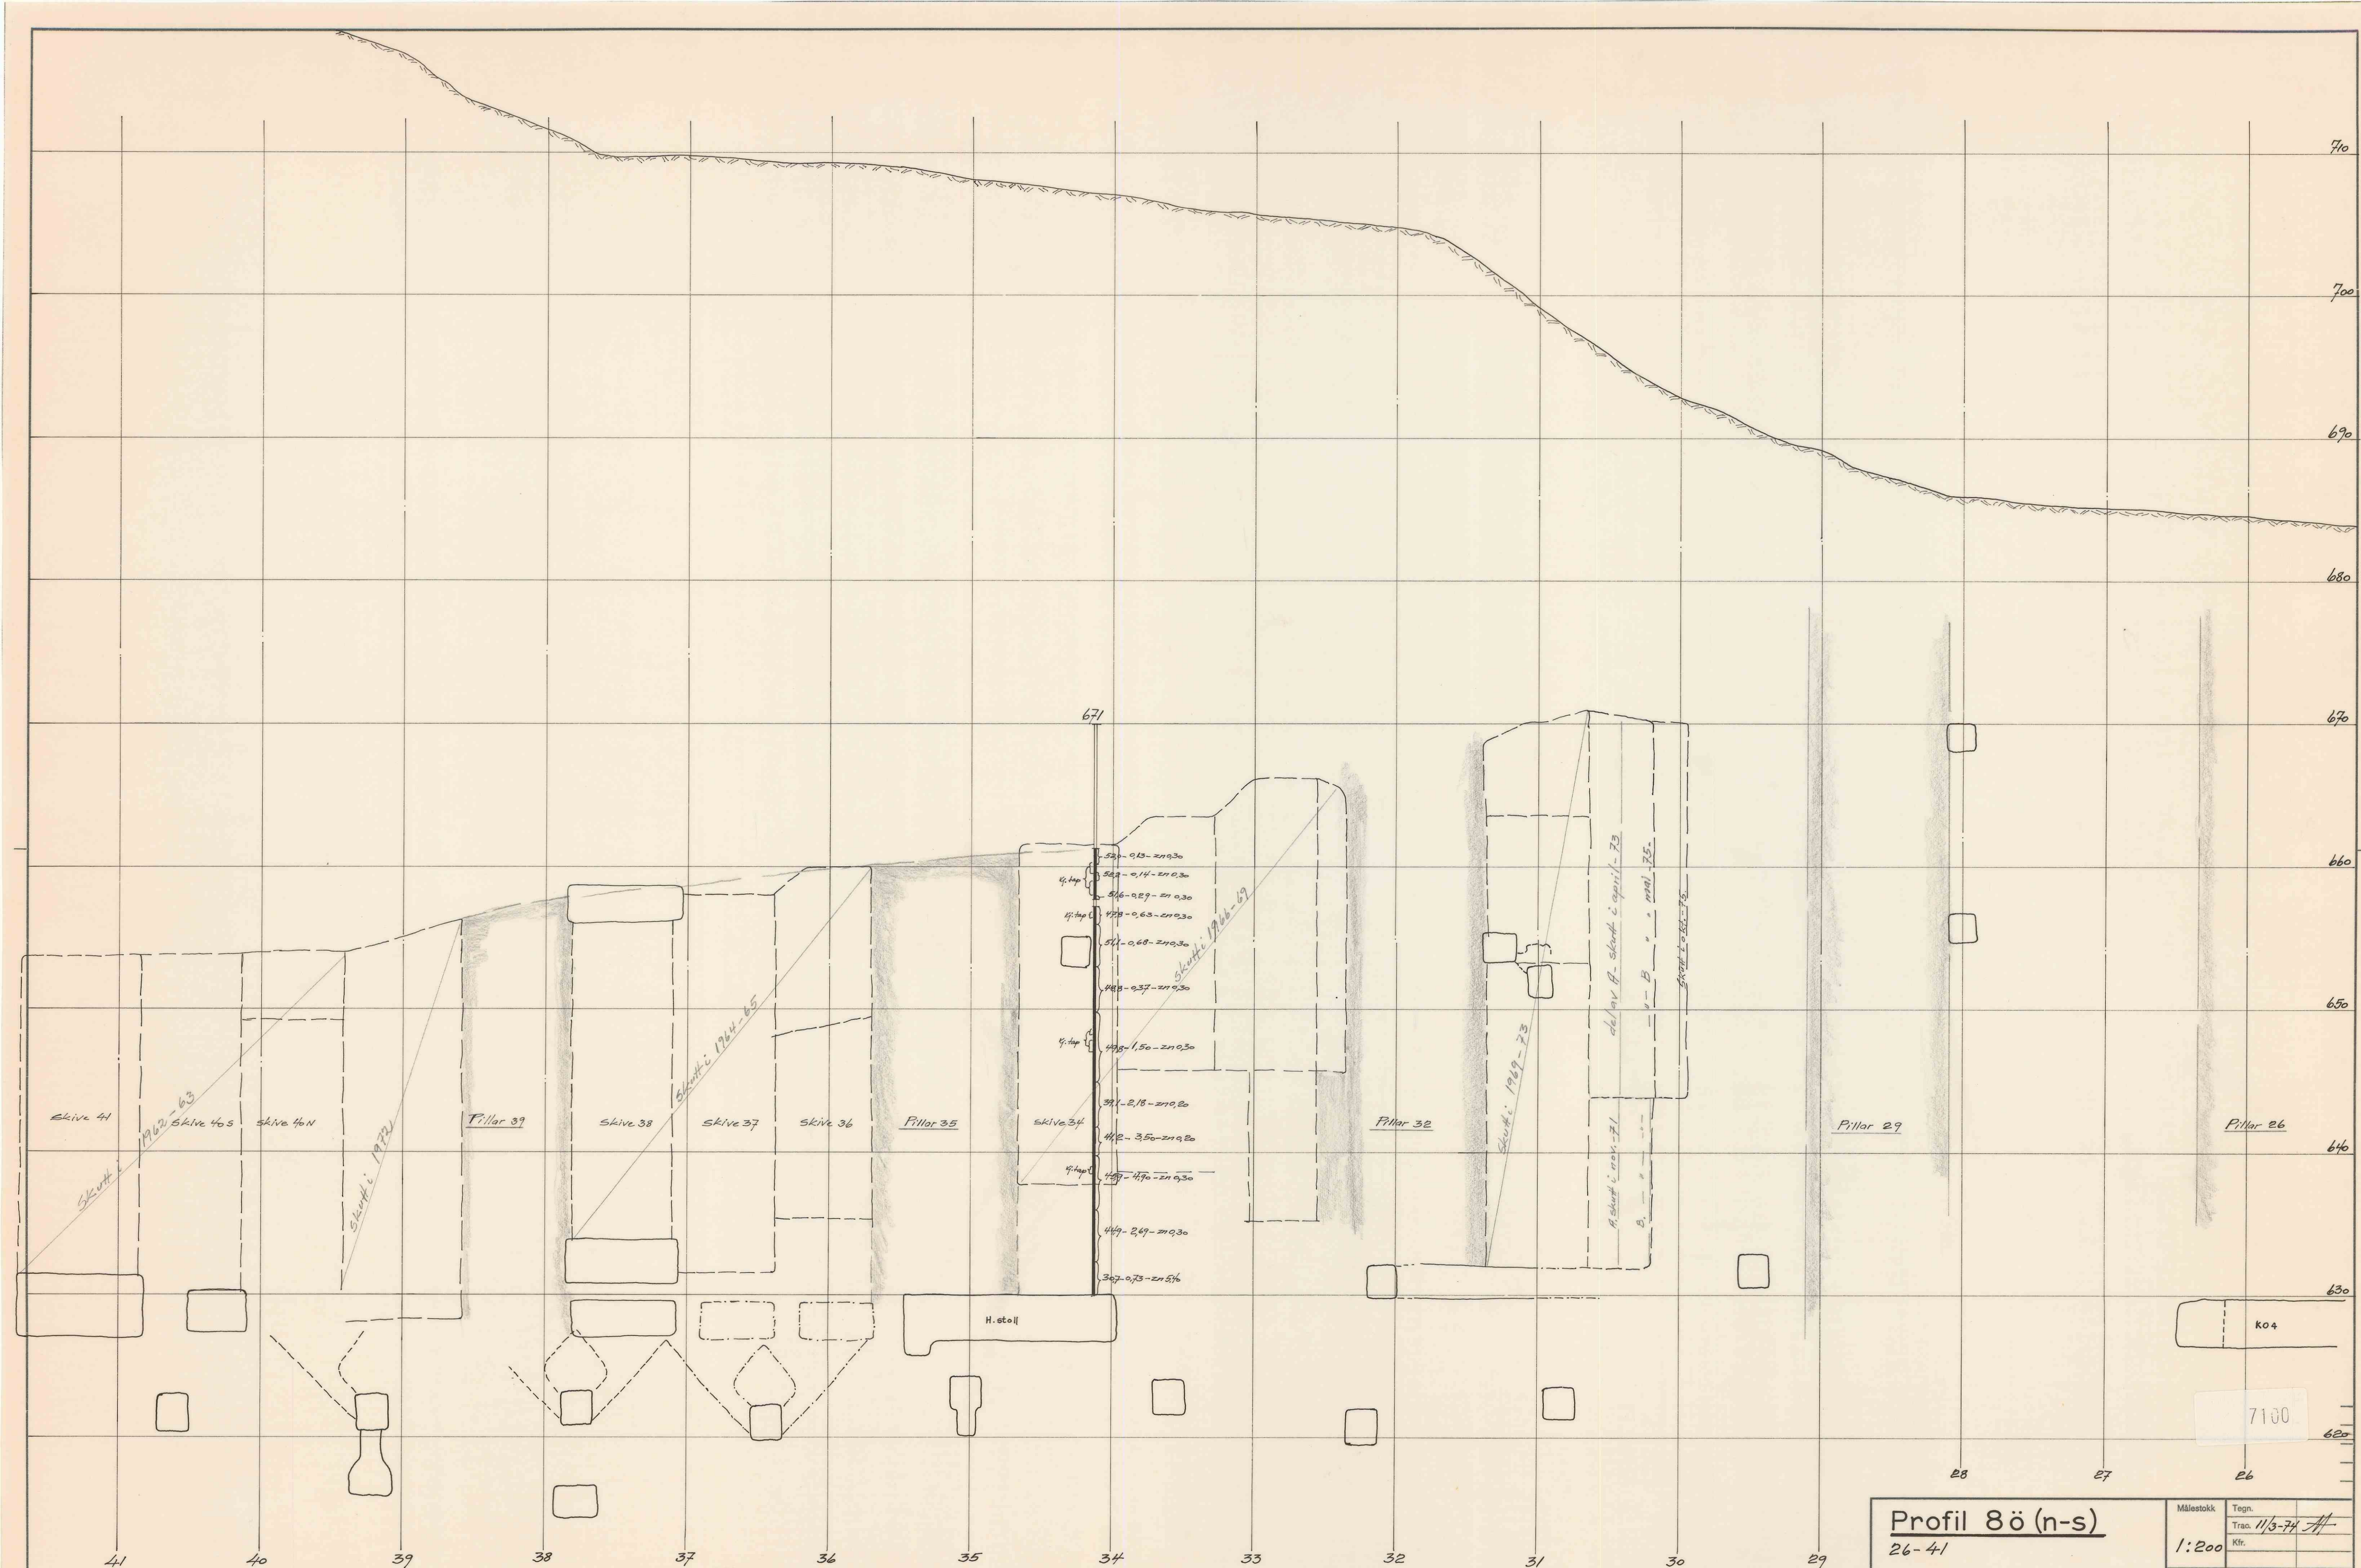

Profil 8ö (n-s)		Målestokk		Tegn.	
26-41		1:200		Trac. 11/3-74	
Eratatt for:		Kfr.			
Eratatt av:		ES		Elkem-Spigerverket a/s	
		Skorovas Gruber		16-338	