



„RISTA” GRUBEN

SNITT a-a

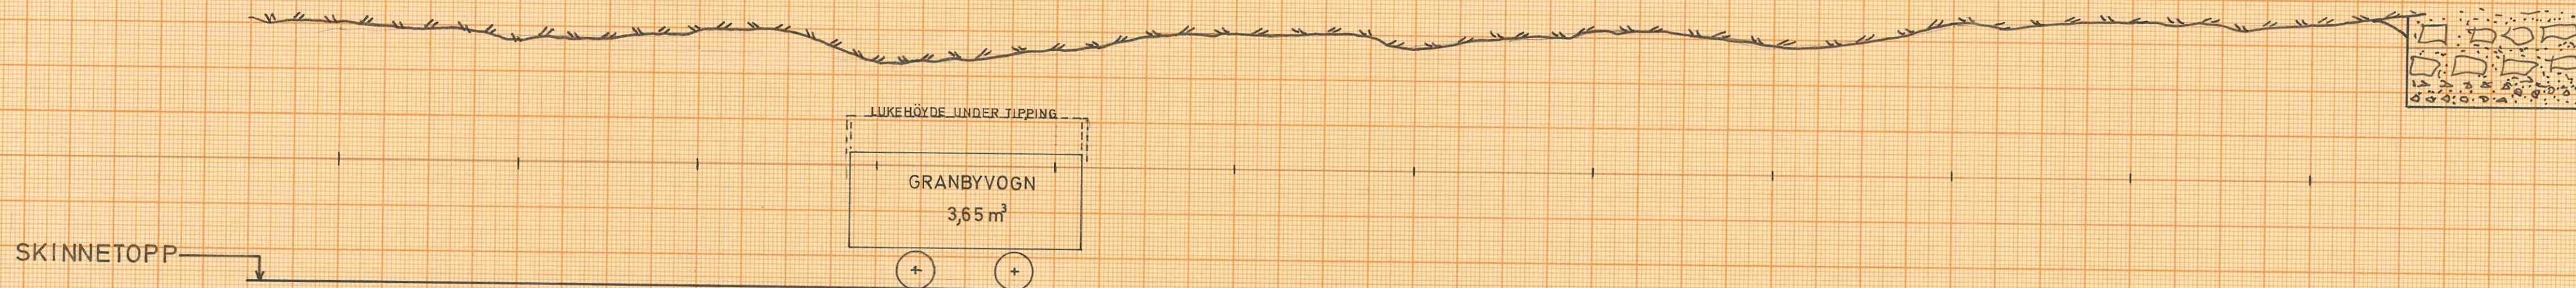

PLAN

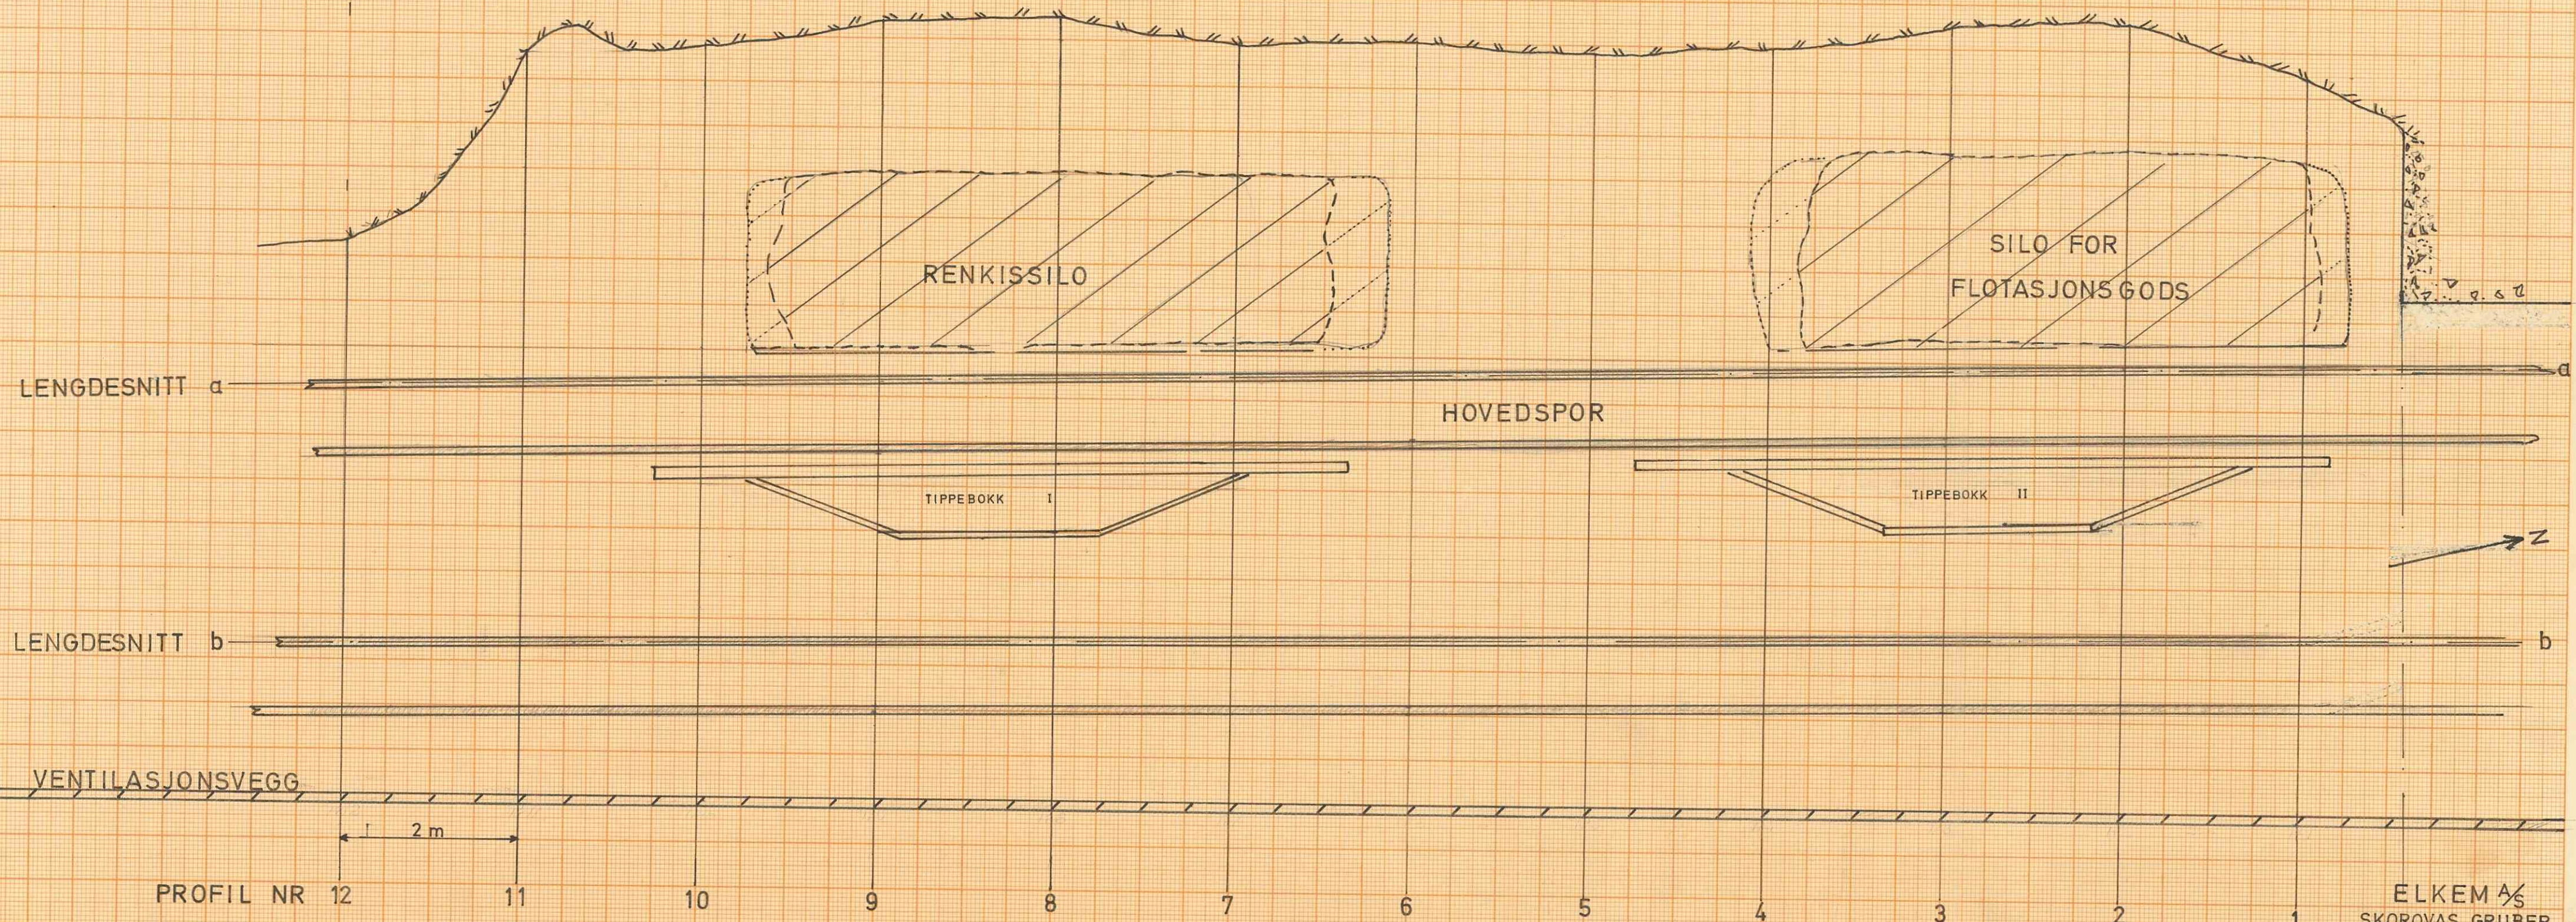

7144

G-13B-3

ELKEM AS
SKOROVAS GRUBER
M 1:50

24-6-69

33A-1