
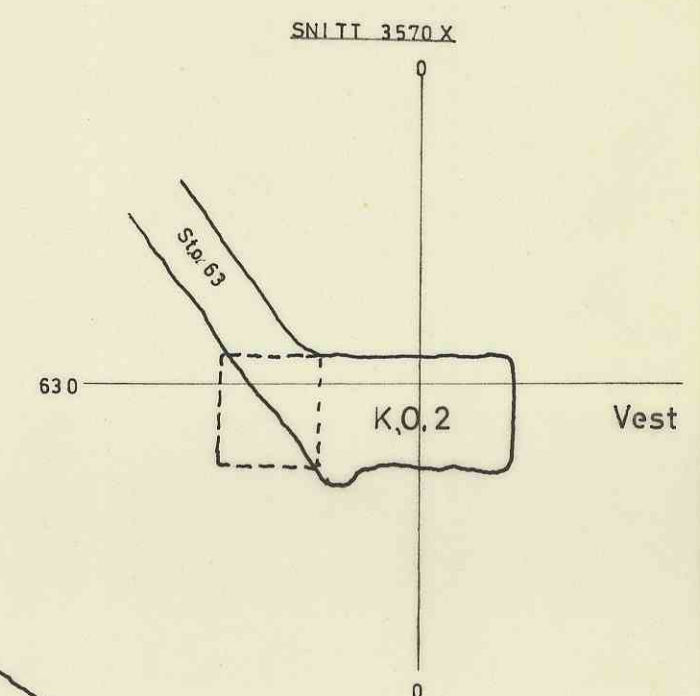
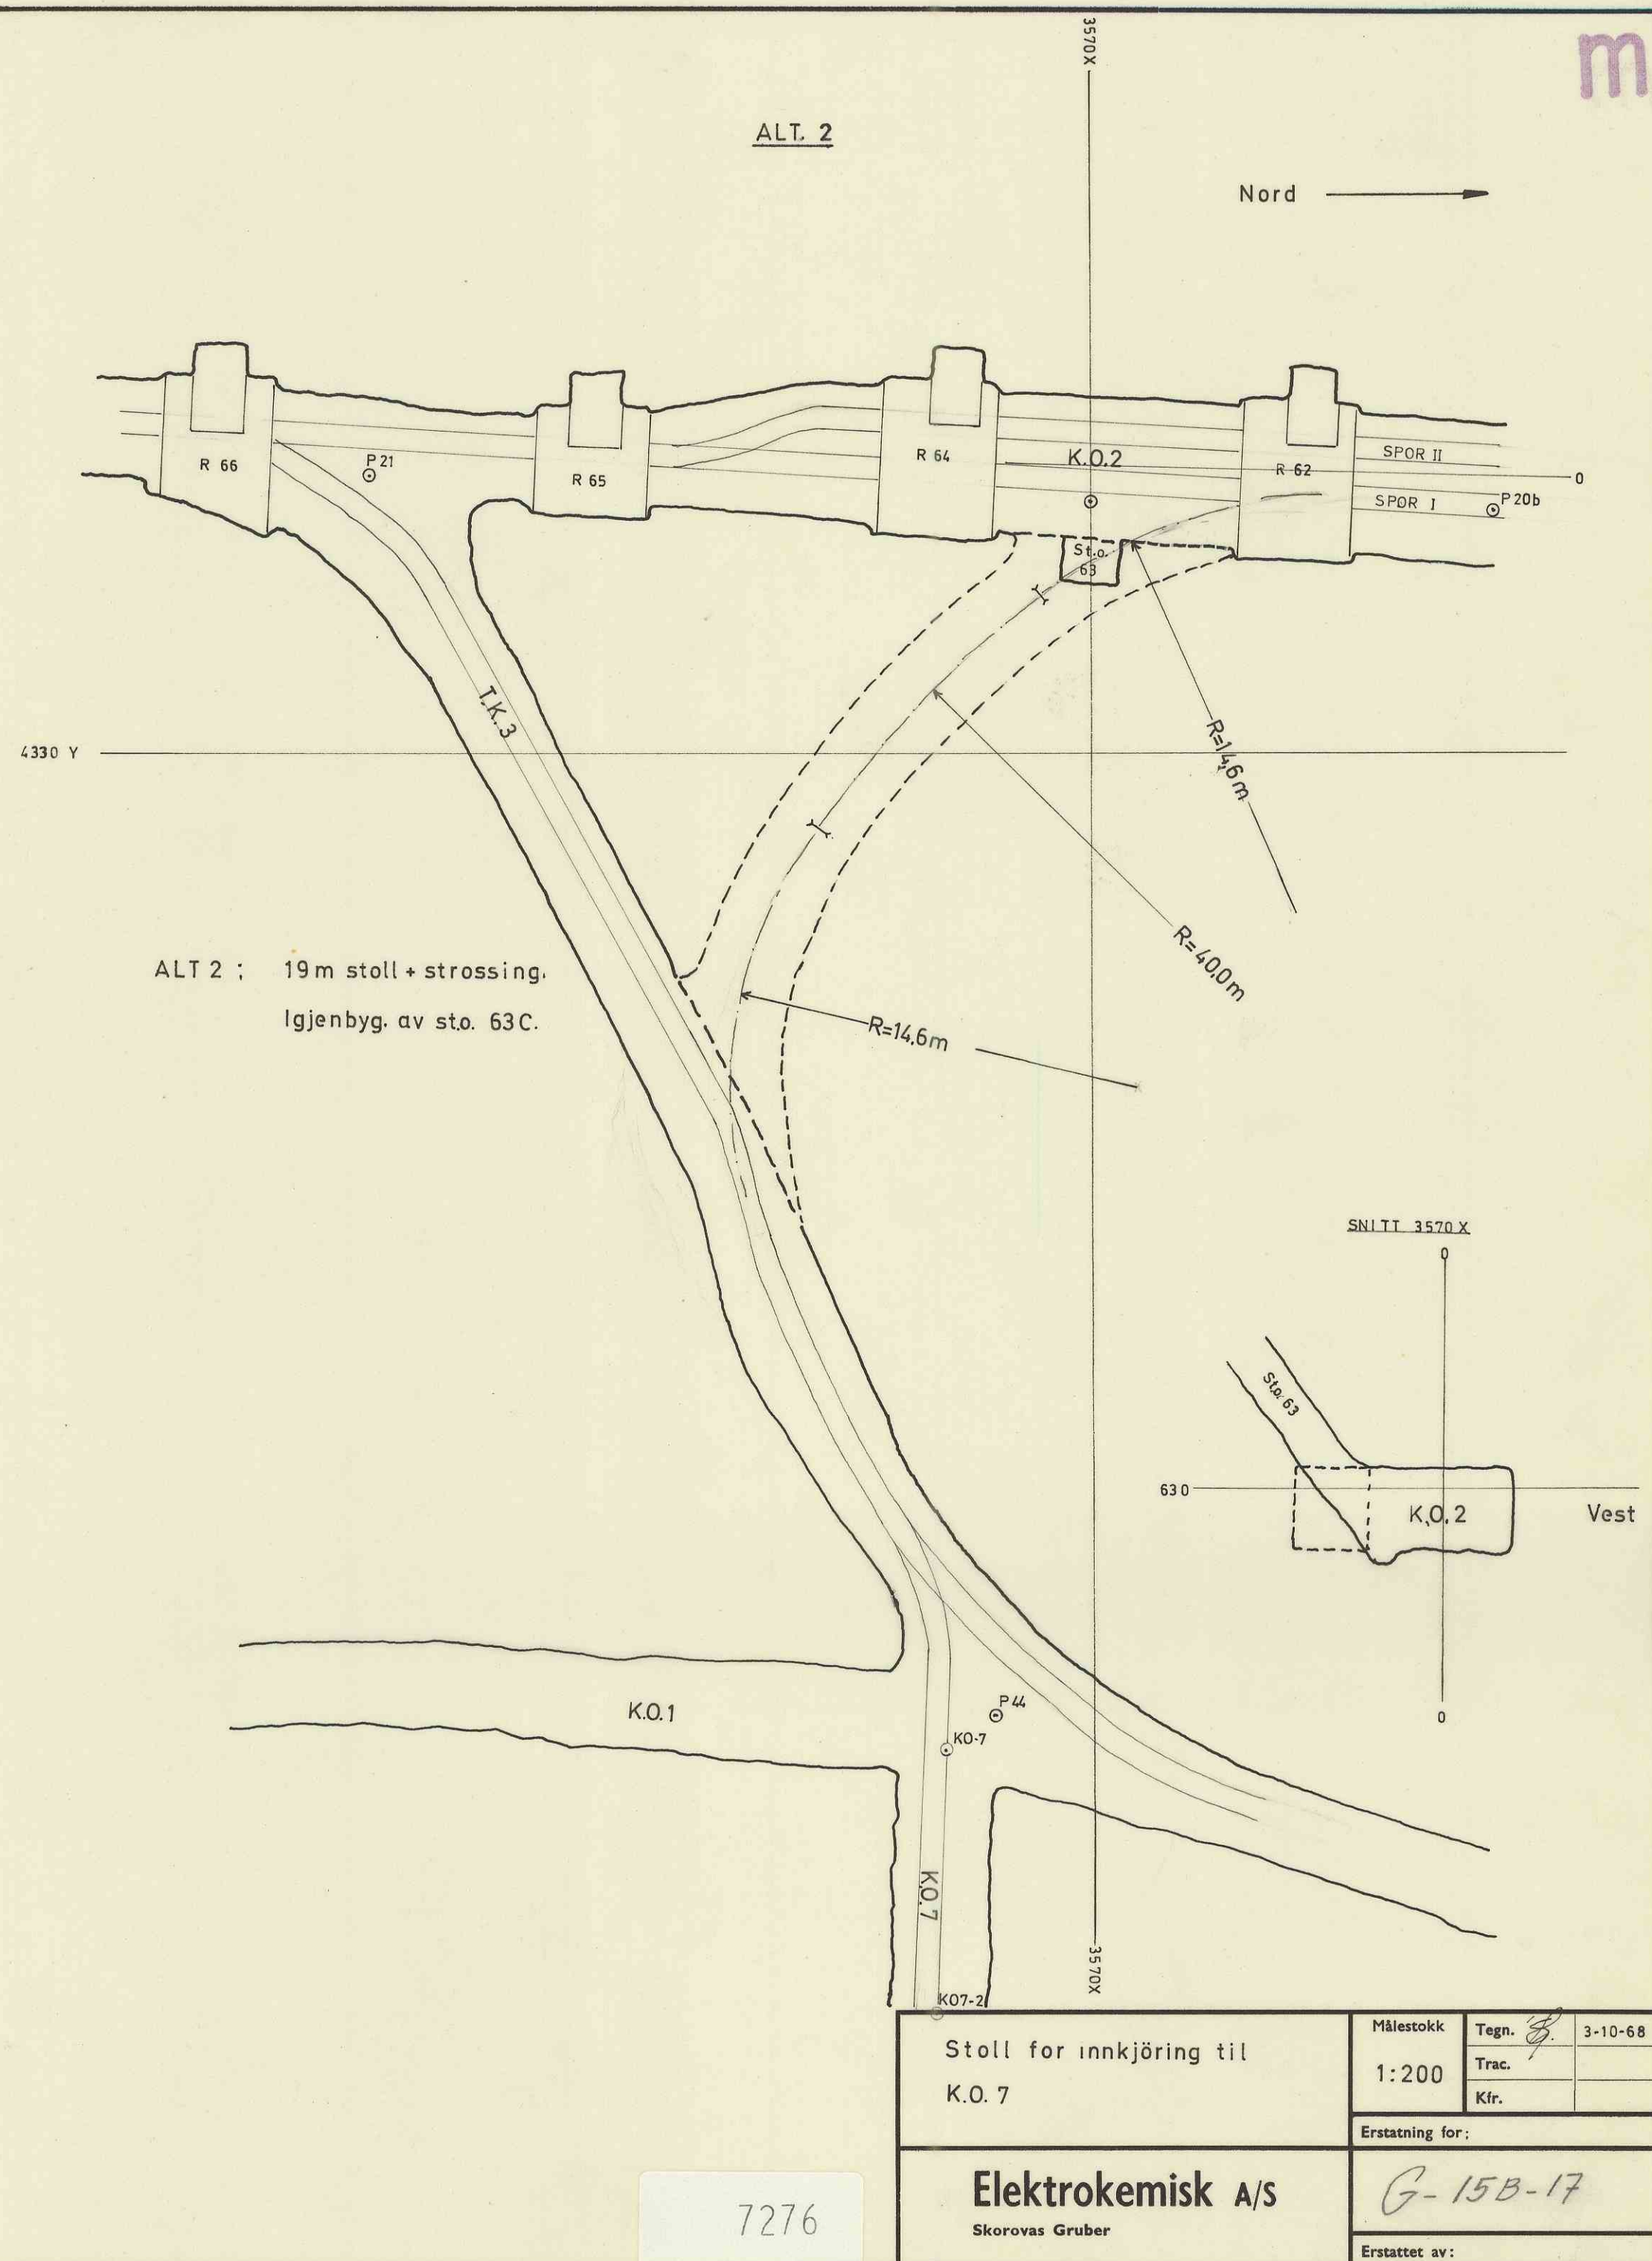


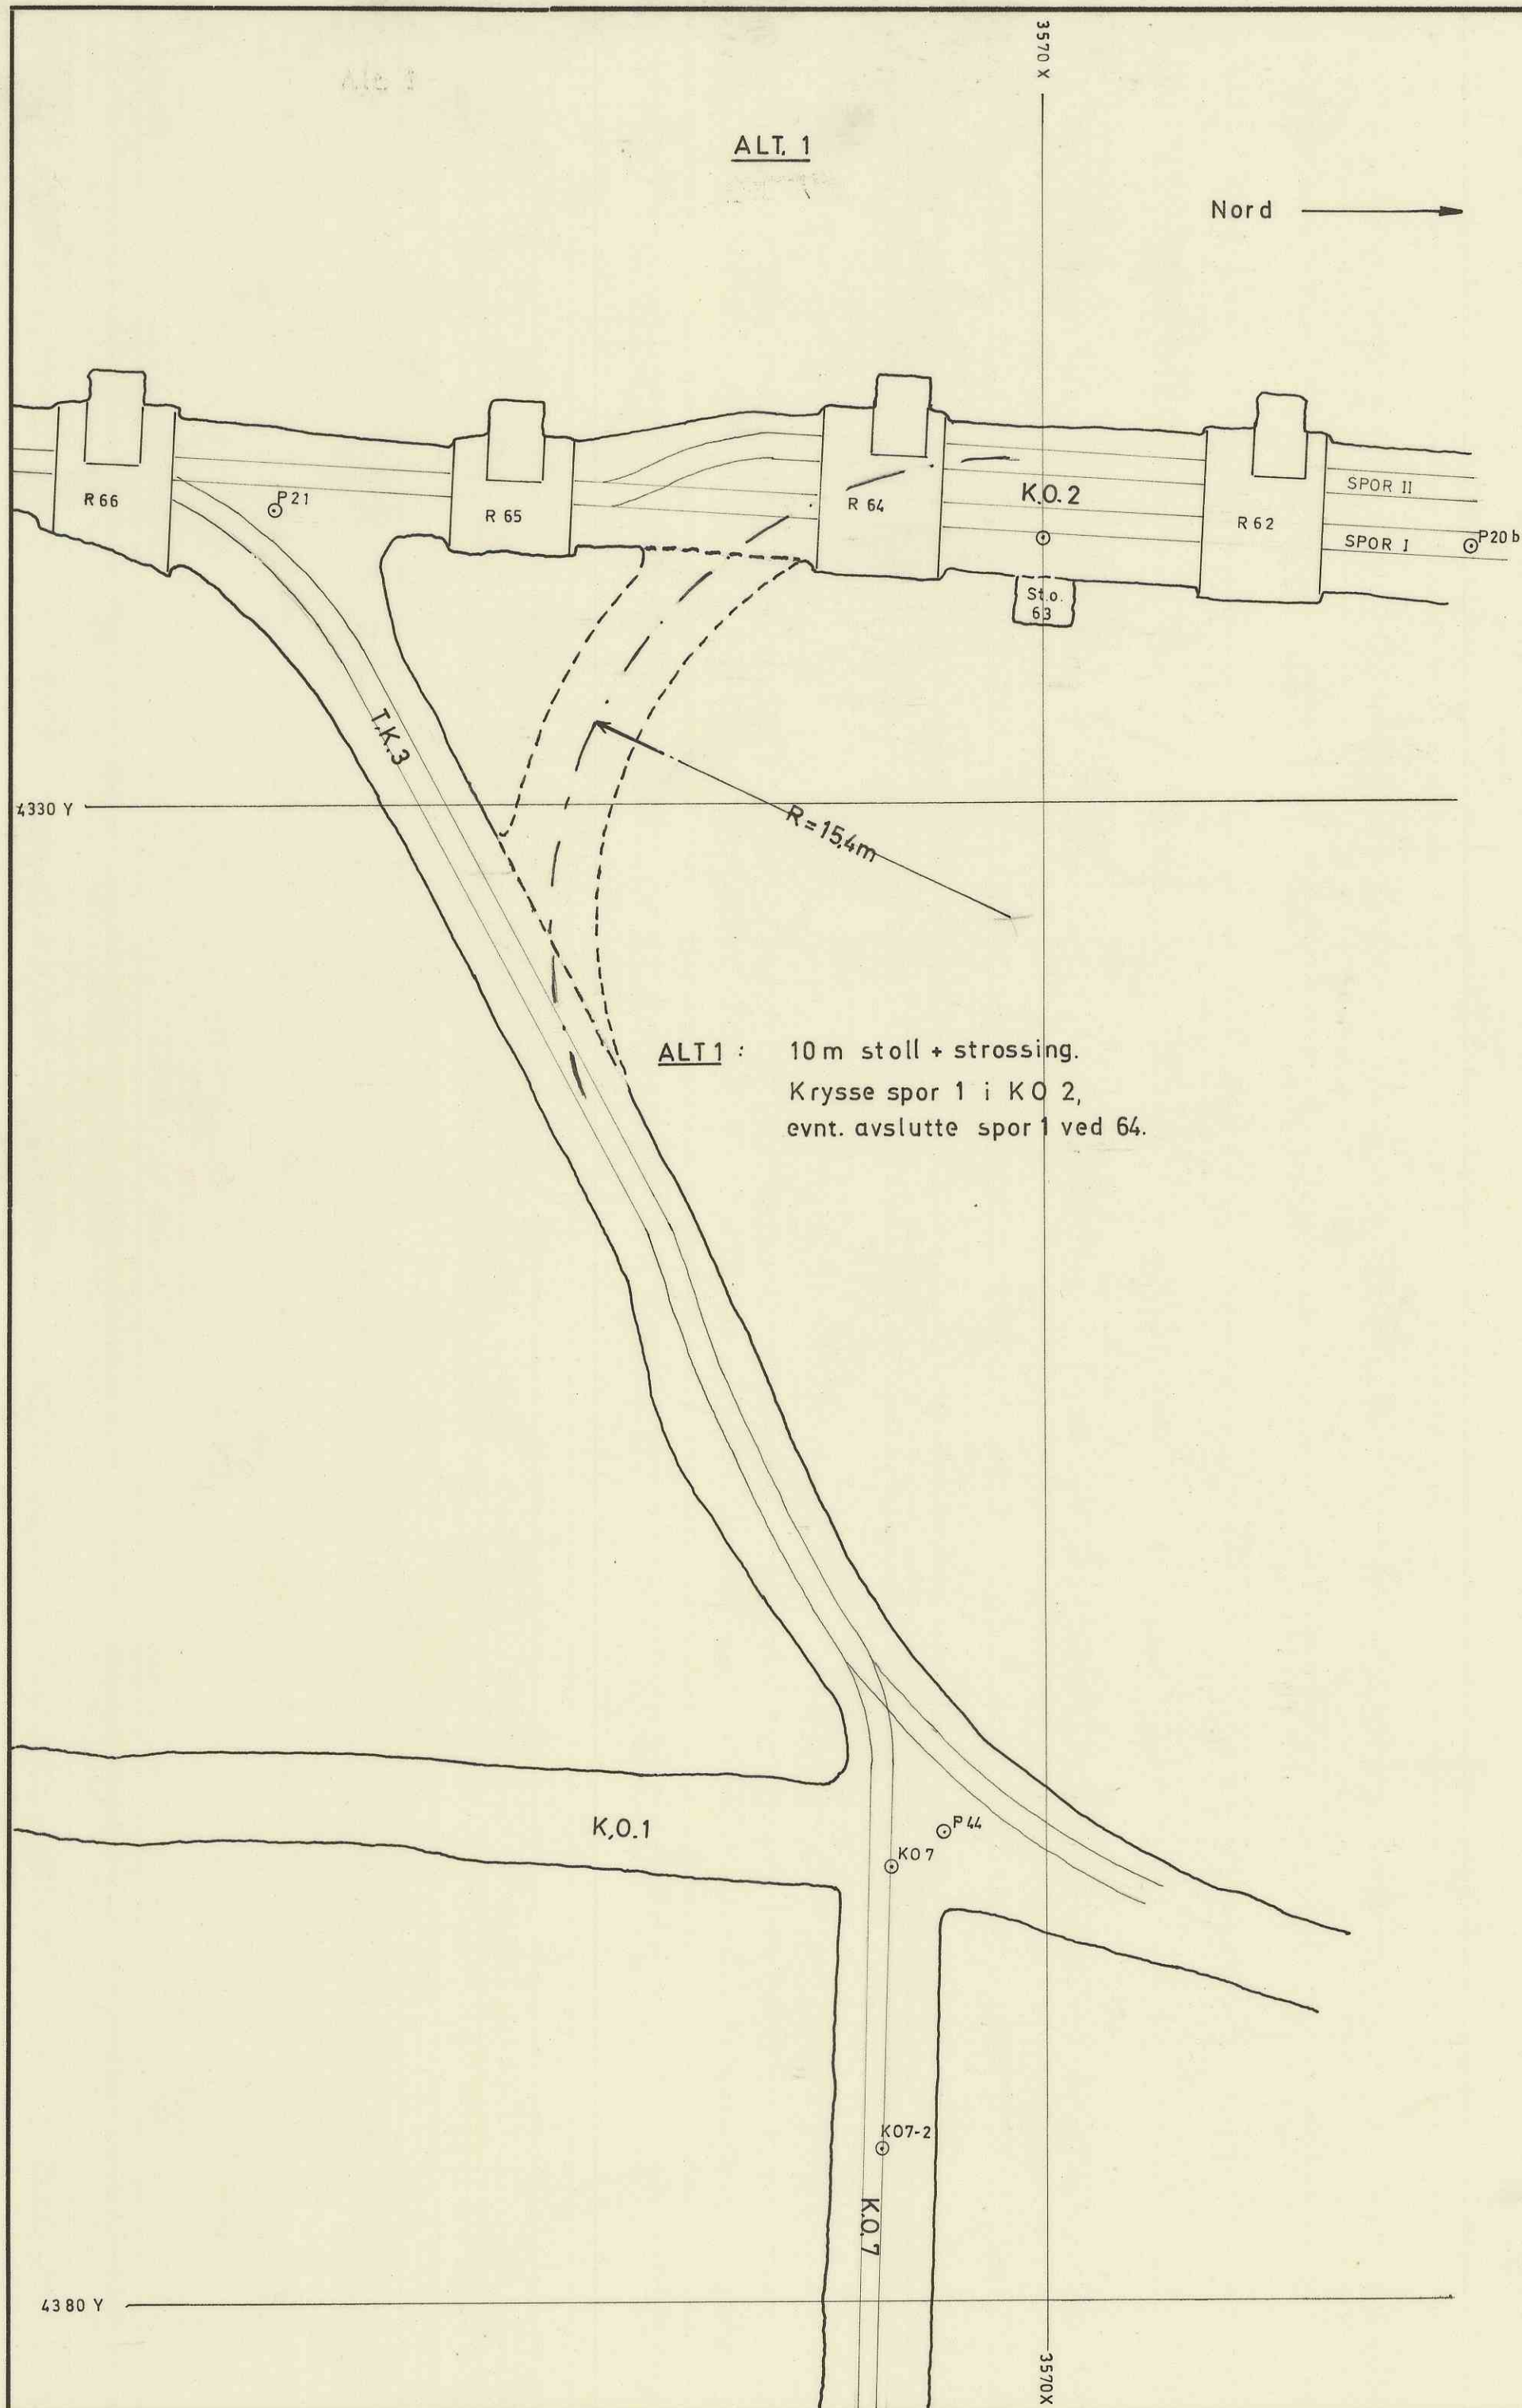

Stoll for innkjöring til K.O. 7	Målestokk 1:200	Tegn. Kfr.	3-10-68
	Erstatning for:		
Elektrokemisk A/S Skorovas Gruber	G-15B-17		
	Erstattet av:		

7276

Skuff 15B-16