


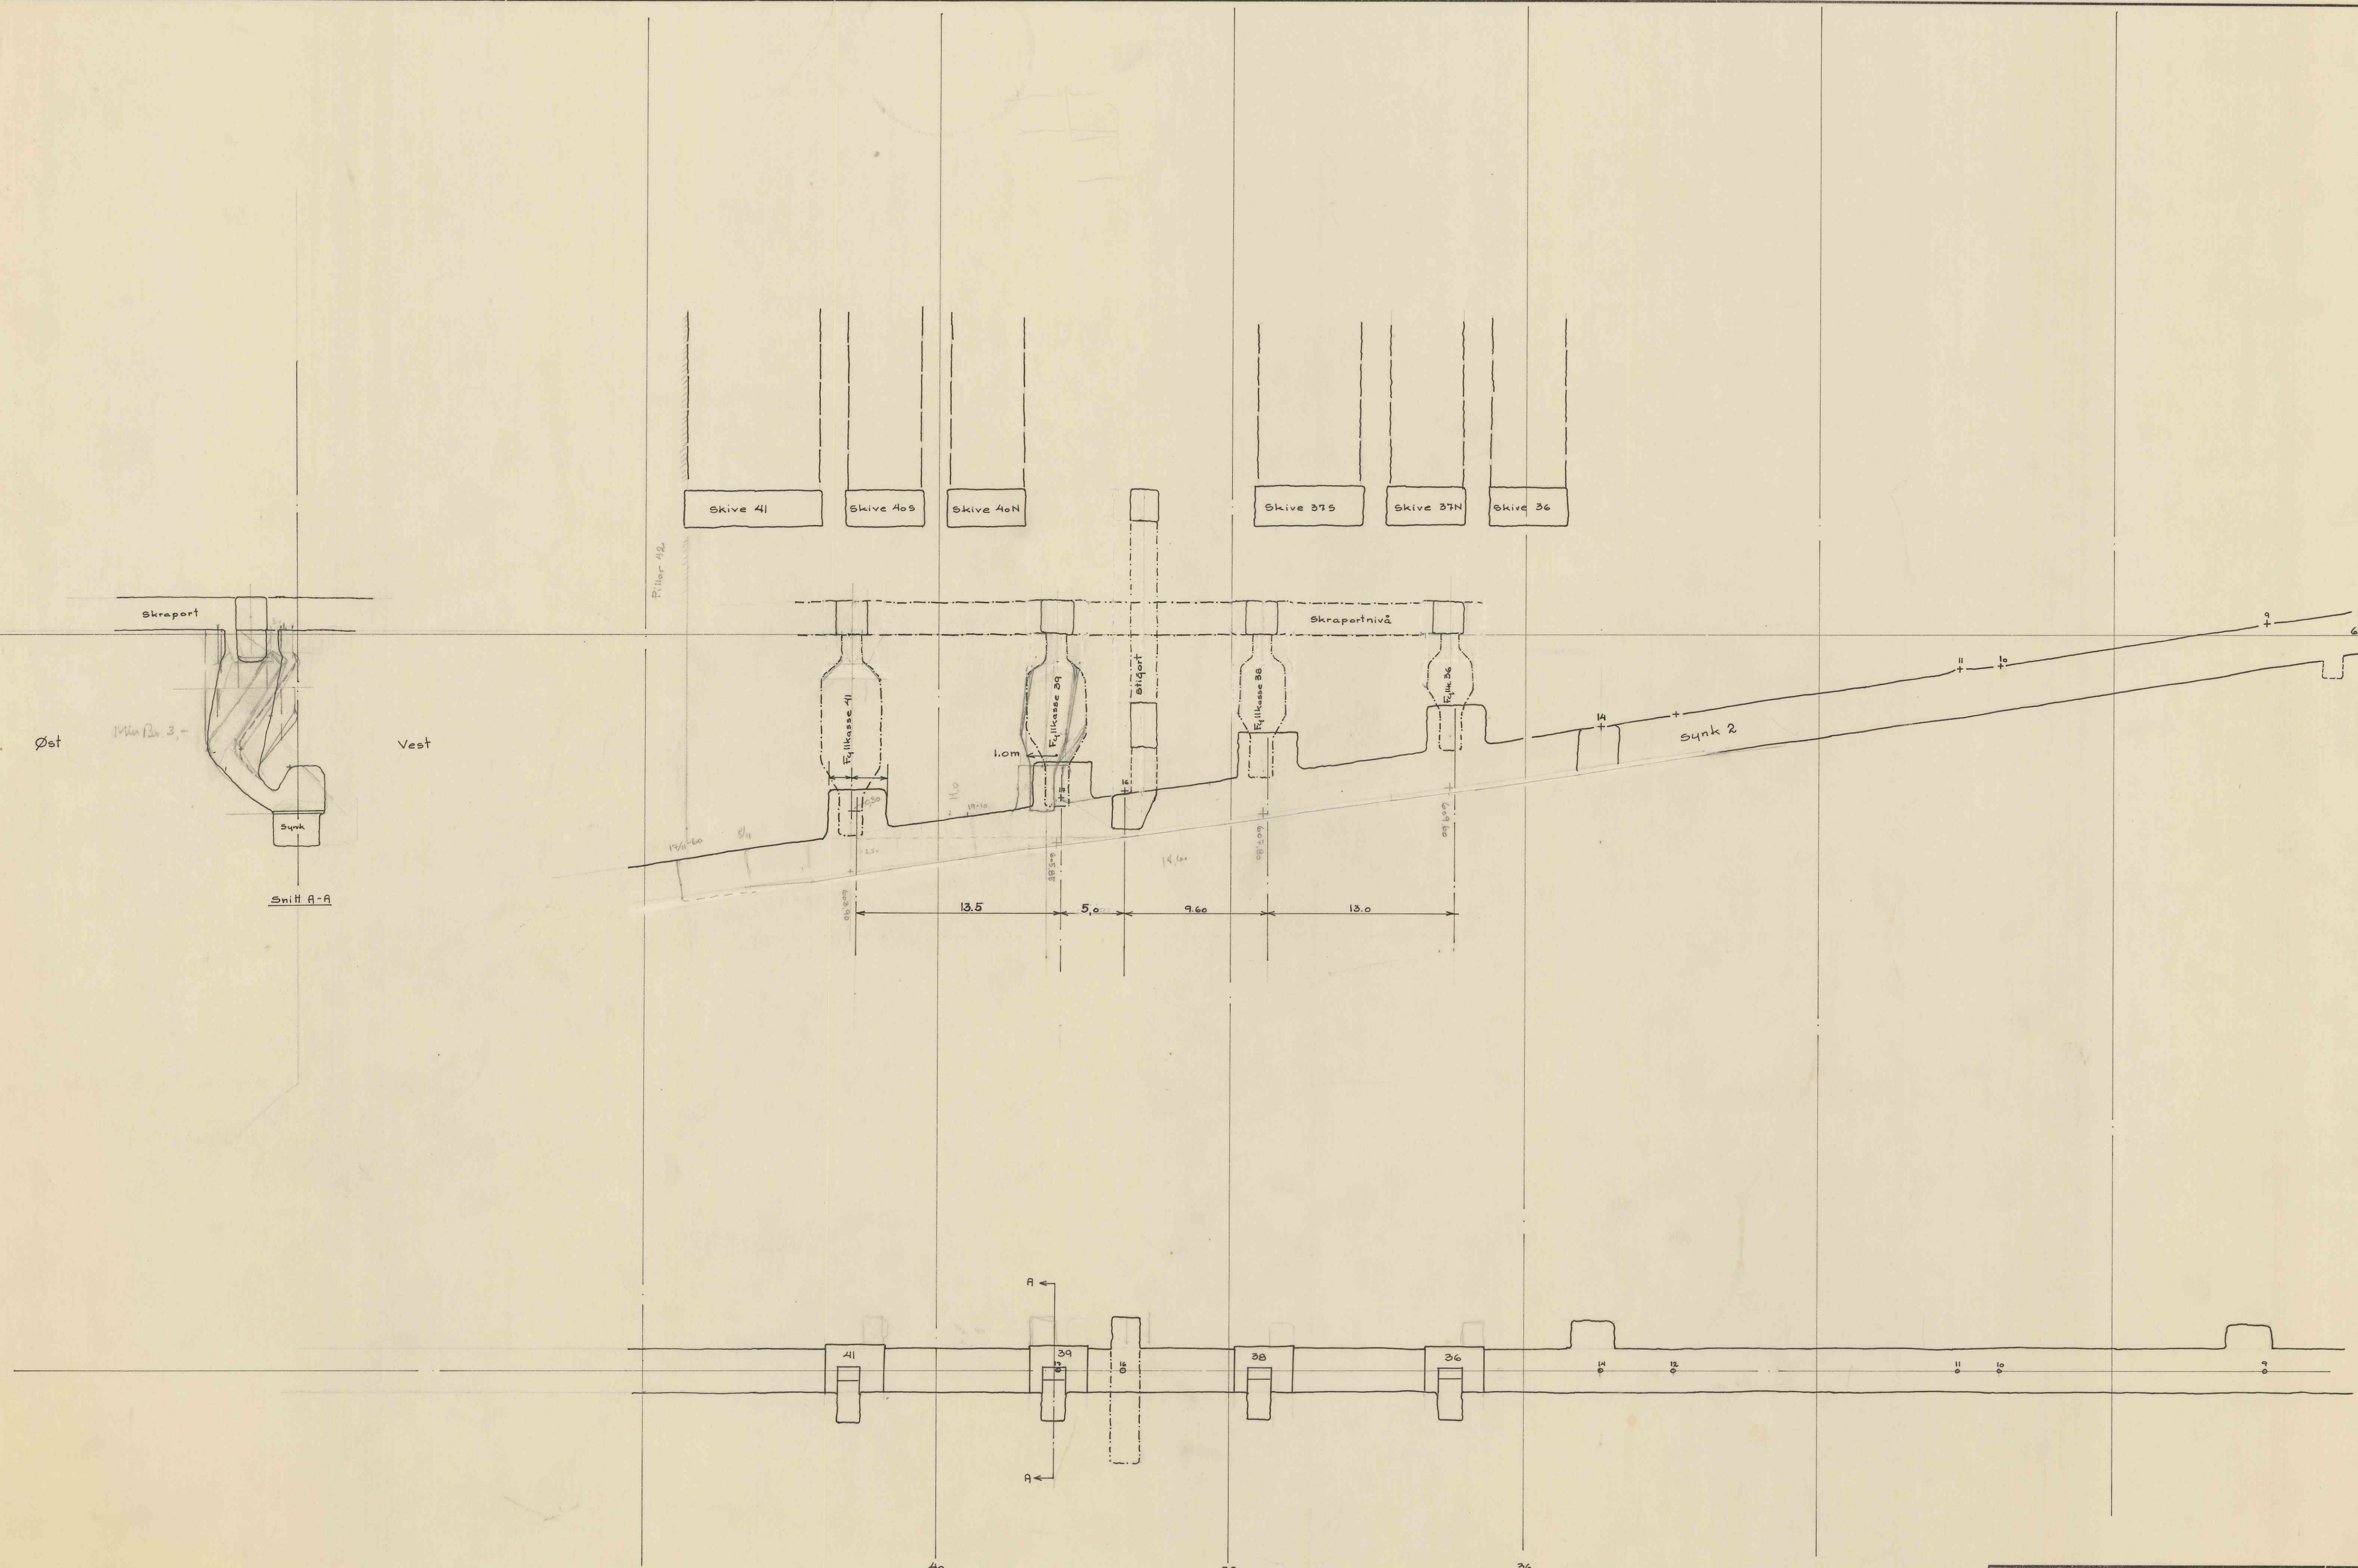

Påhugq for ramper og fyllkasser i Sunk 2	Målestokk	Tegn. ☒	19-10-60
	1:200	Trac.	
	Kfr.		
Erstatning for:			
Elektrokemisk A/S		2-15A-22	
Thorvald Gruber		Erstallt av:	

7338