


SP. 77 - 25 = 50

6610-4665m 72-002
210 0.6

218-087-2105

118-003-211.1
198-008-210.4
86-003-210.4
64-056-210.8
232-010-210.2
159-006-210.5
185-003-210.3
126-073-210.3
188-007-210.1
186-058-210.2
72-012-210.5
251-120-210.9

Cutoff 1% Cu+Zn

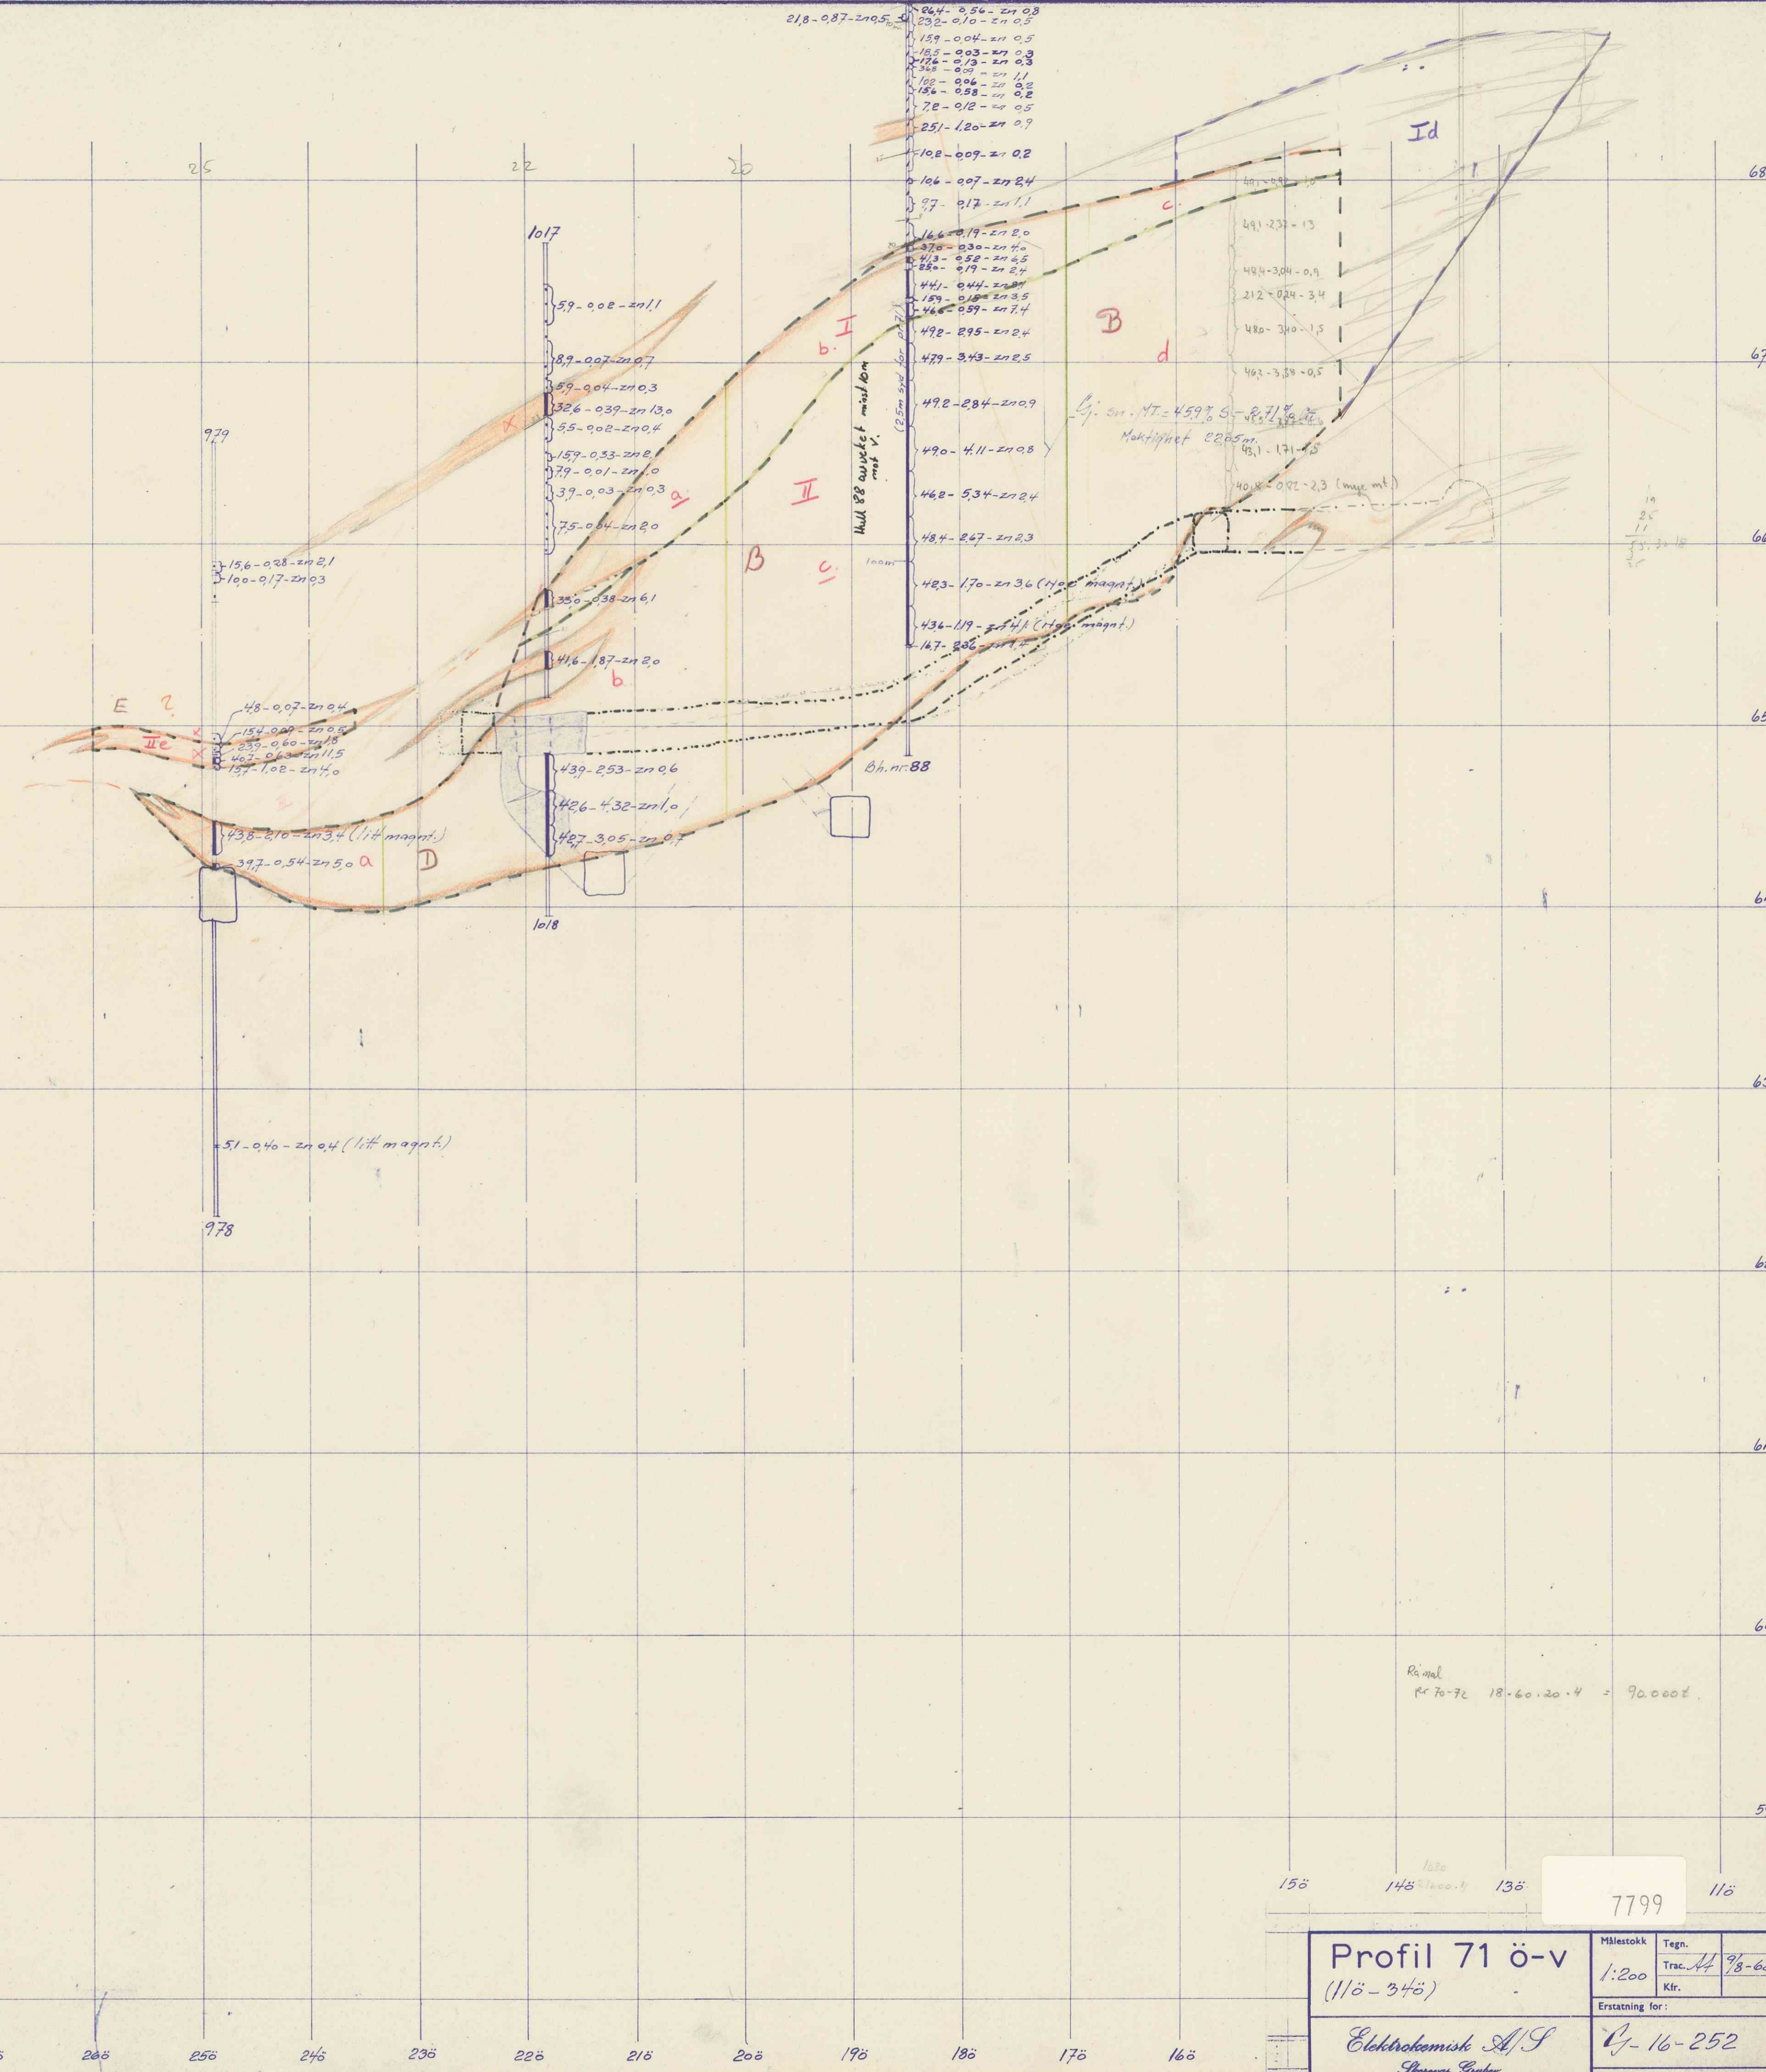

Ränd
Rr 70-72 18-60.20.4 = 90.000

150 145 135 115
7799

Profil 71 ö-v (11ö-34ö)		Måstokk 1:200	Tegn. Trac. 47 78-68
Elektrokemisk A/S Shovnes Bruk		Erstatning for: C-16-252	
		Erstattet av:	

Årsrapport 1968