

310 300 290 280 270 260 250 240 230 220 210 200 190 180 170 160 150 140

130 120 110 100 90


LBL okt. 1971

7861

Profil 65 ö-v
9ö-31ö

ELKEM
SKOROVAS GRUBER

Målestokk 1:200	Tegn. Trac. 1/1	Kfr. 28/5-70
Erstatning for: 13-16-267		
Erstattet av:		

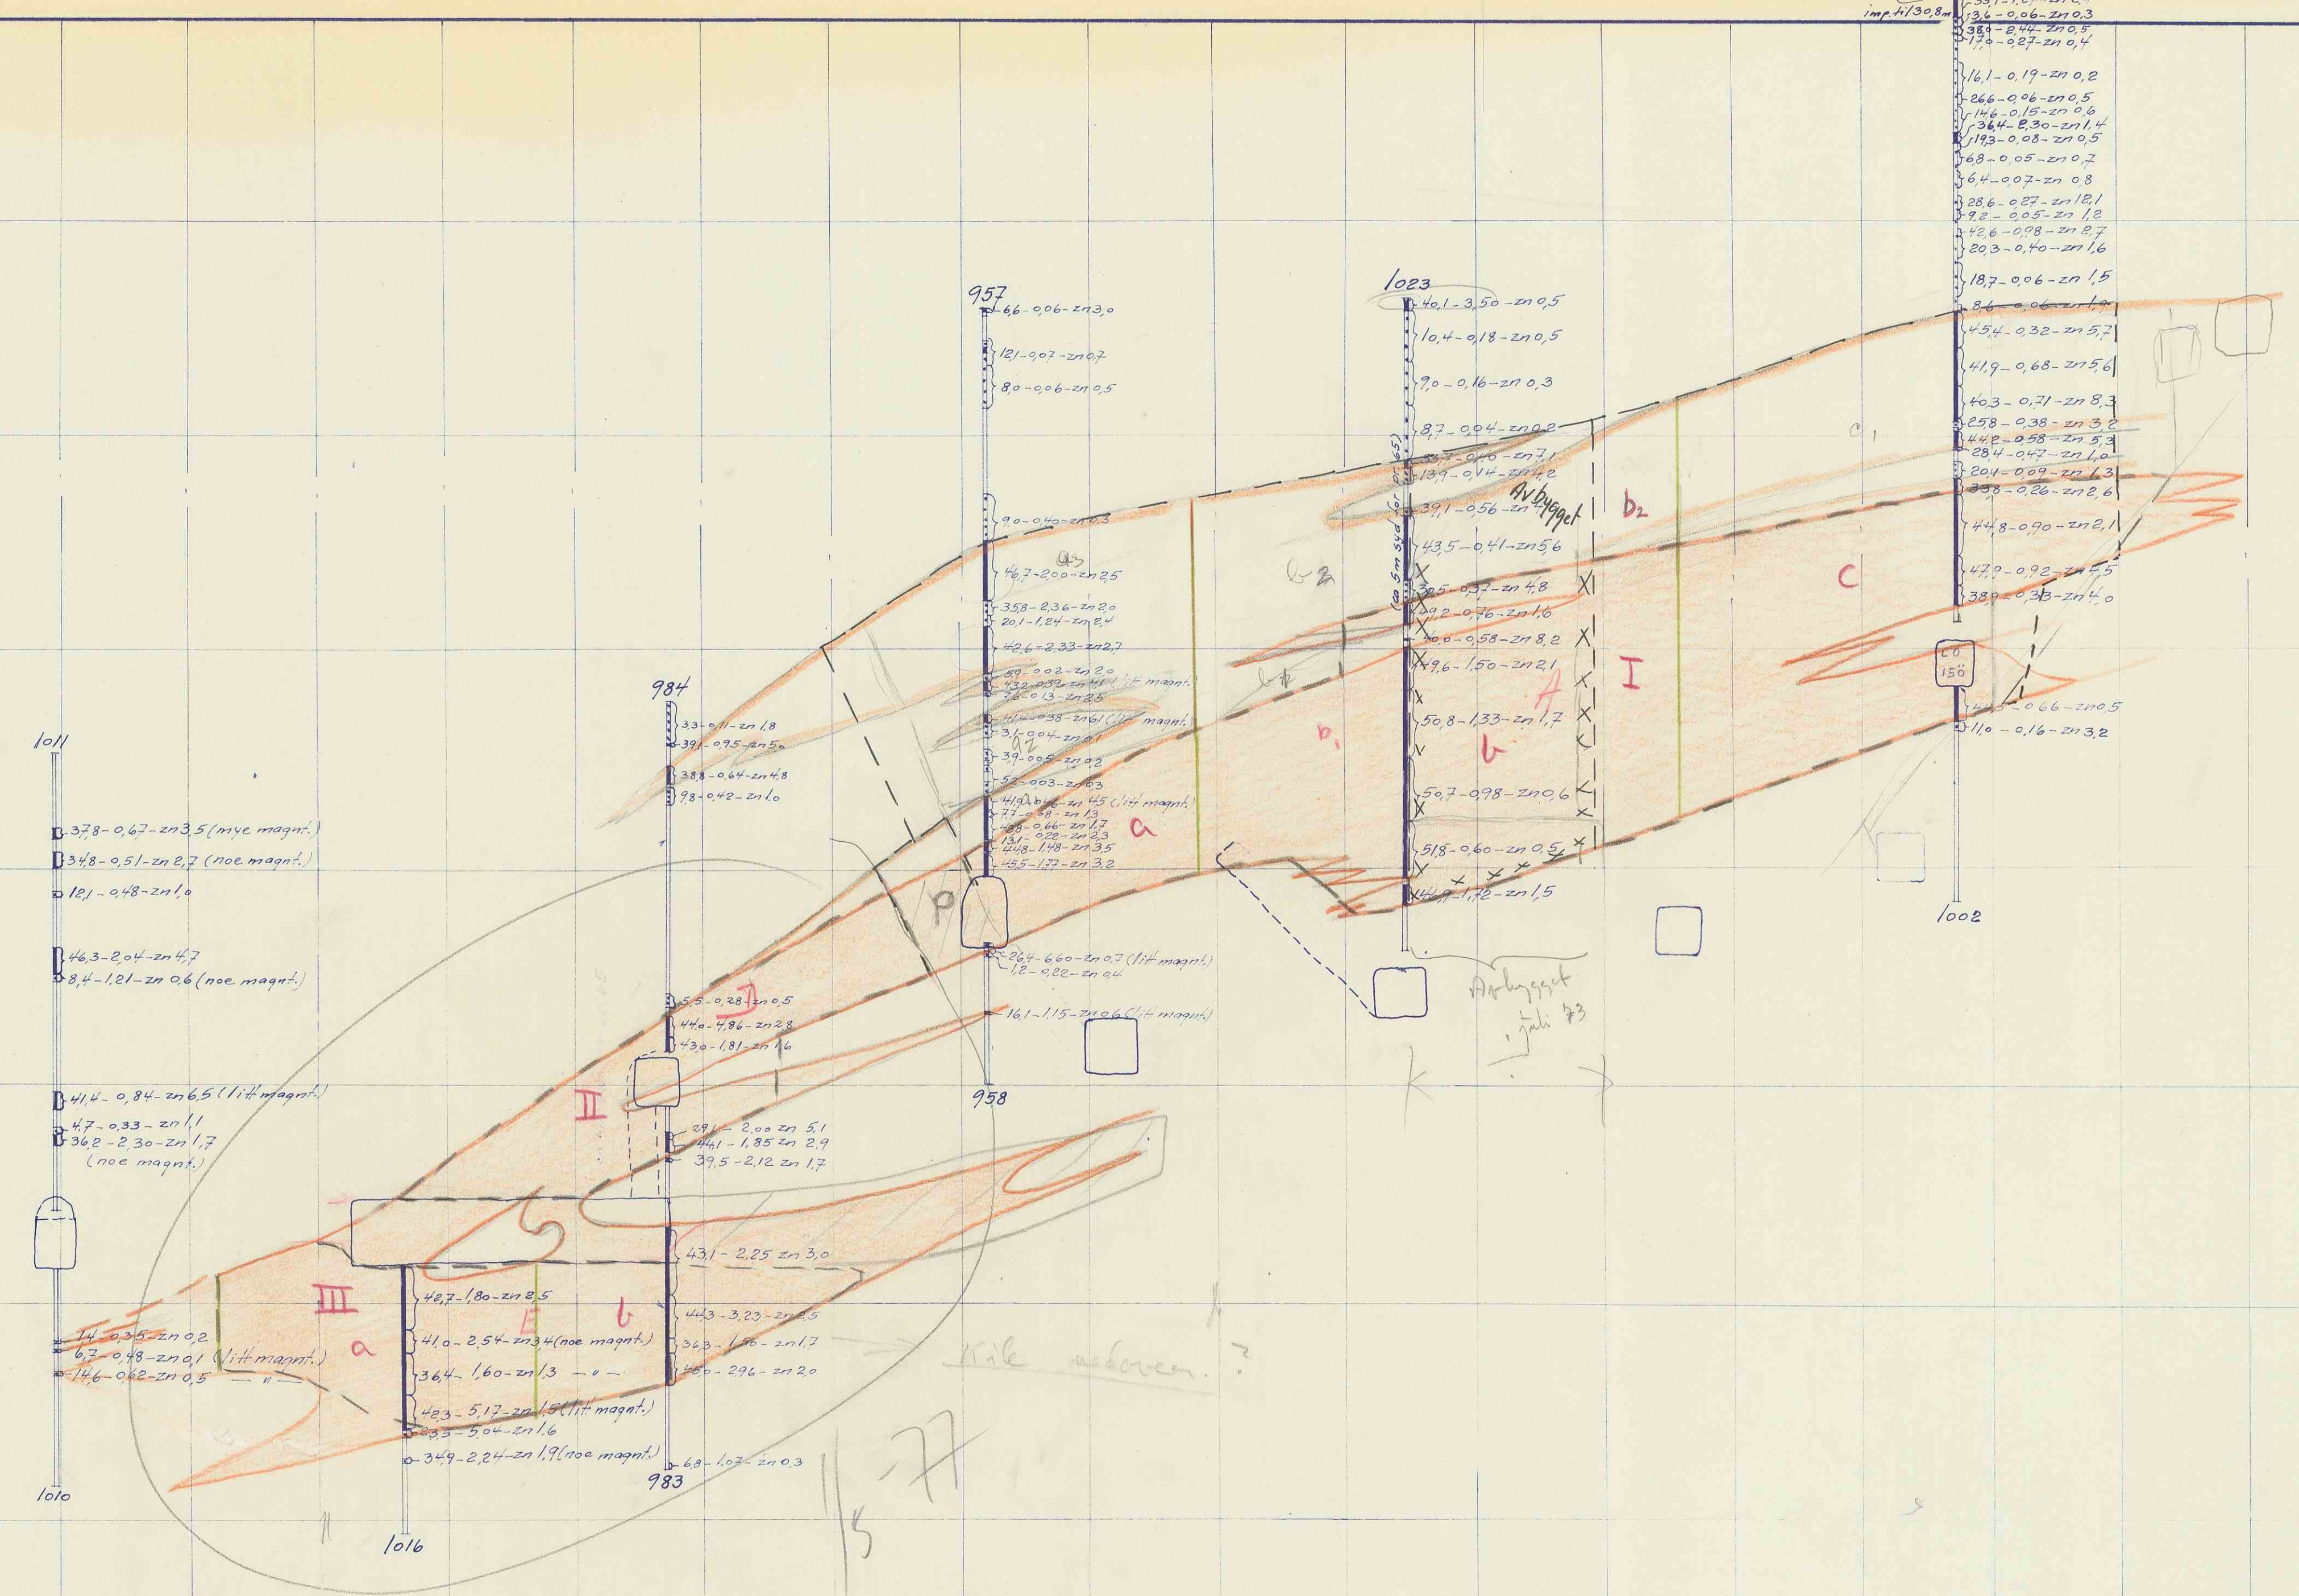

1812.2
362.4
34.2
225.8
143.2
24.6
30.2
1205.2
247.5
37.6
203.4
18.8.2
37.6