


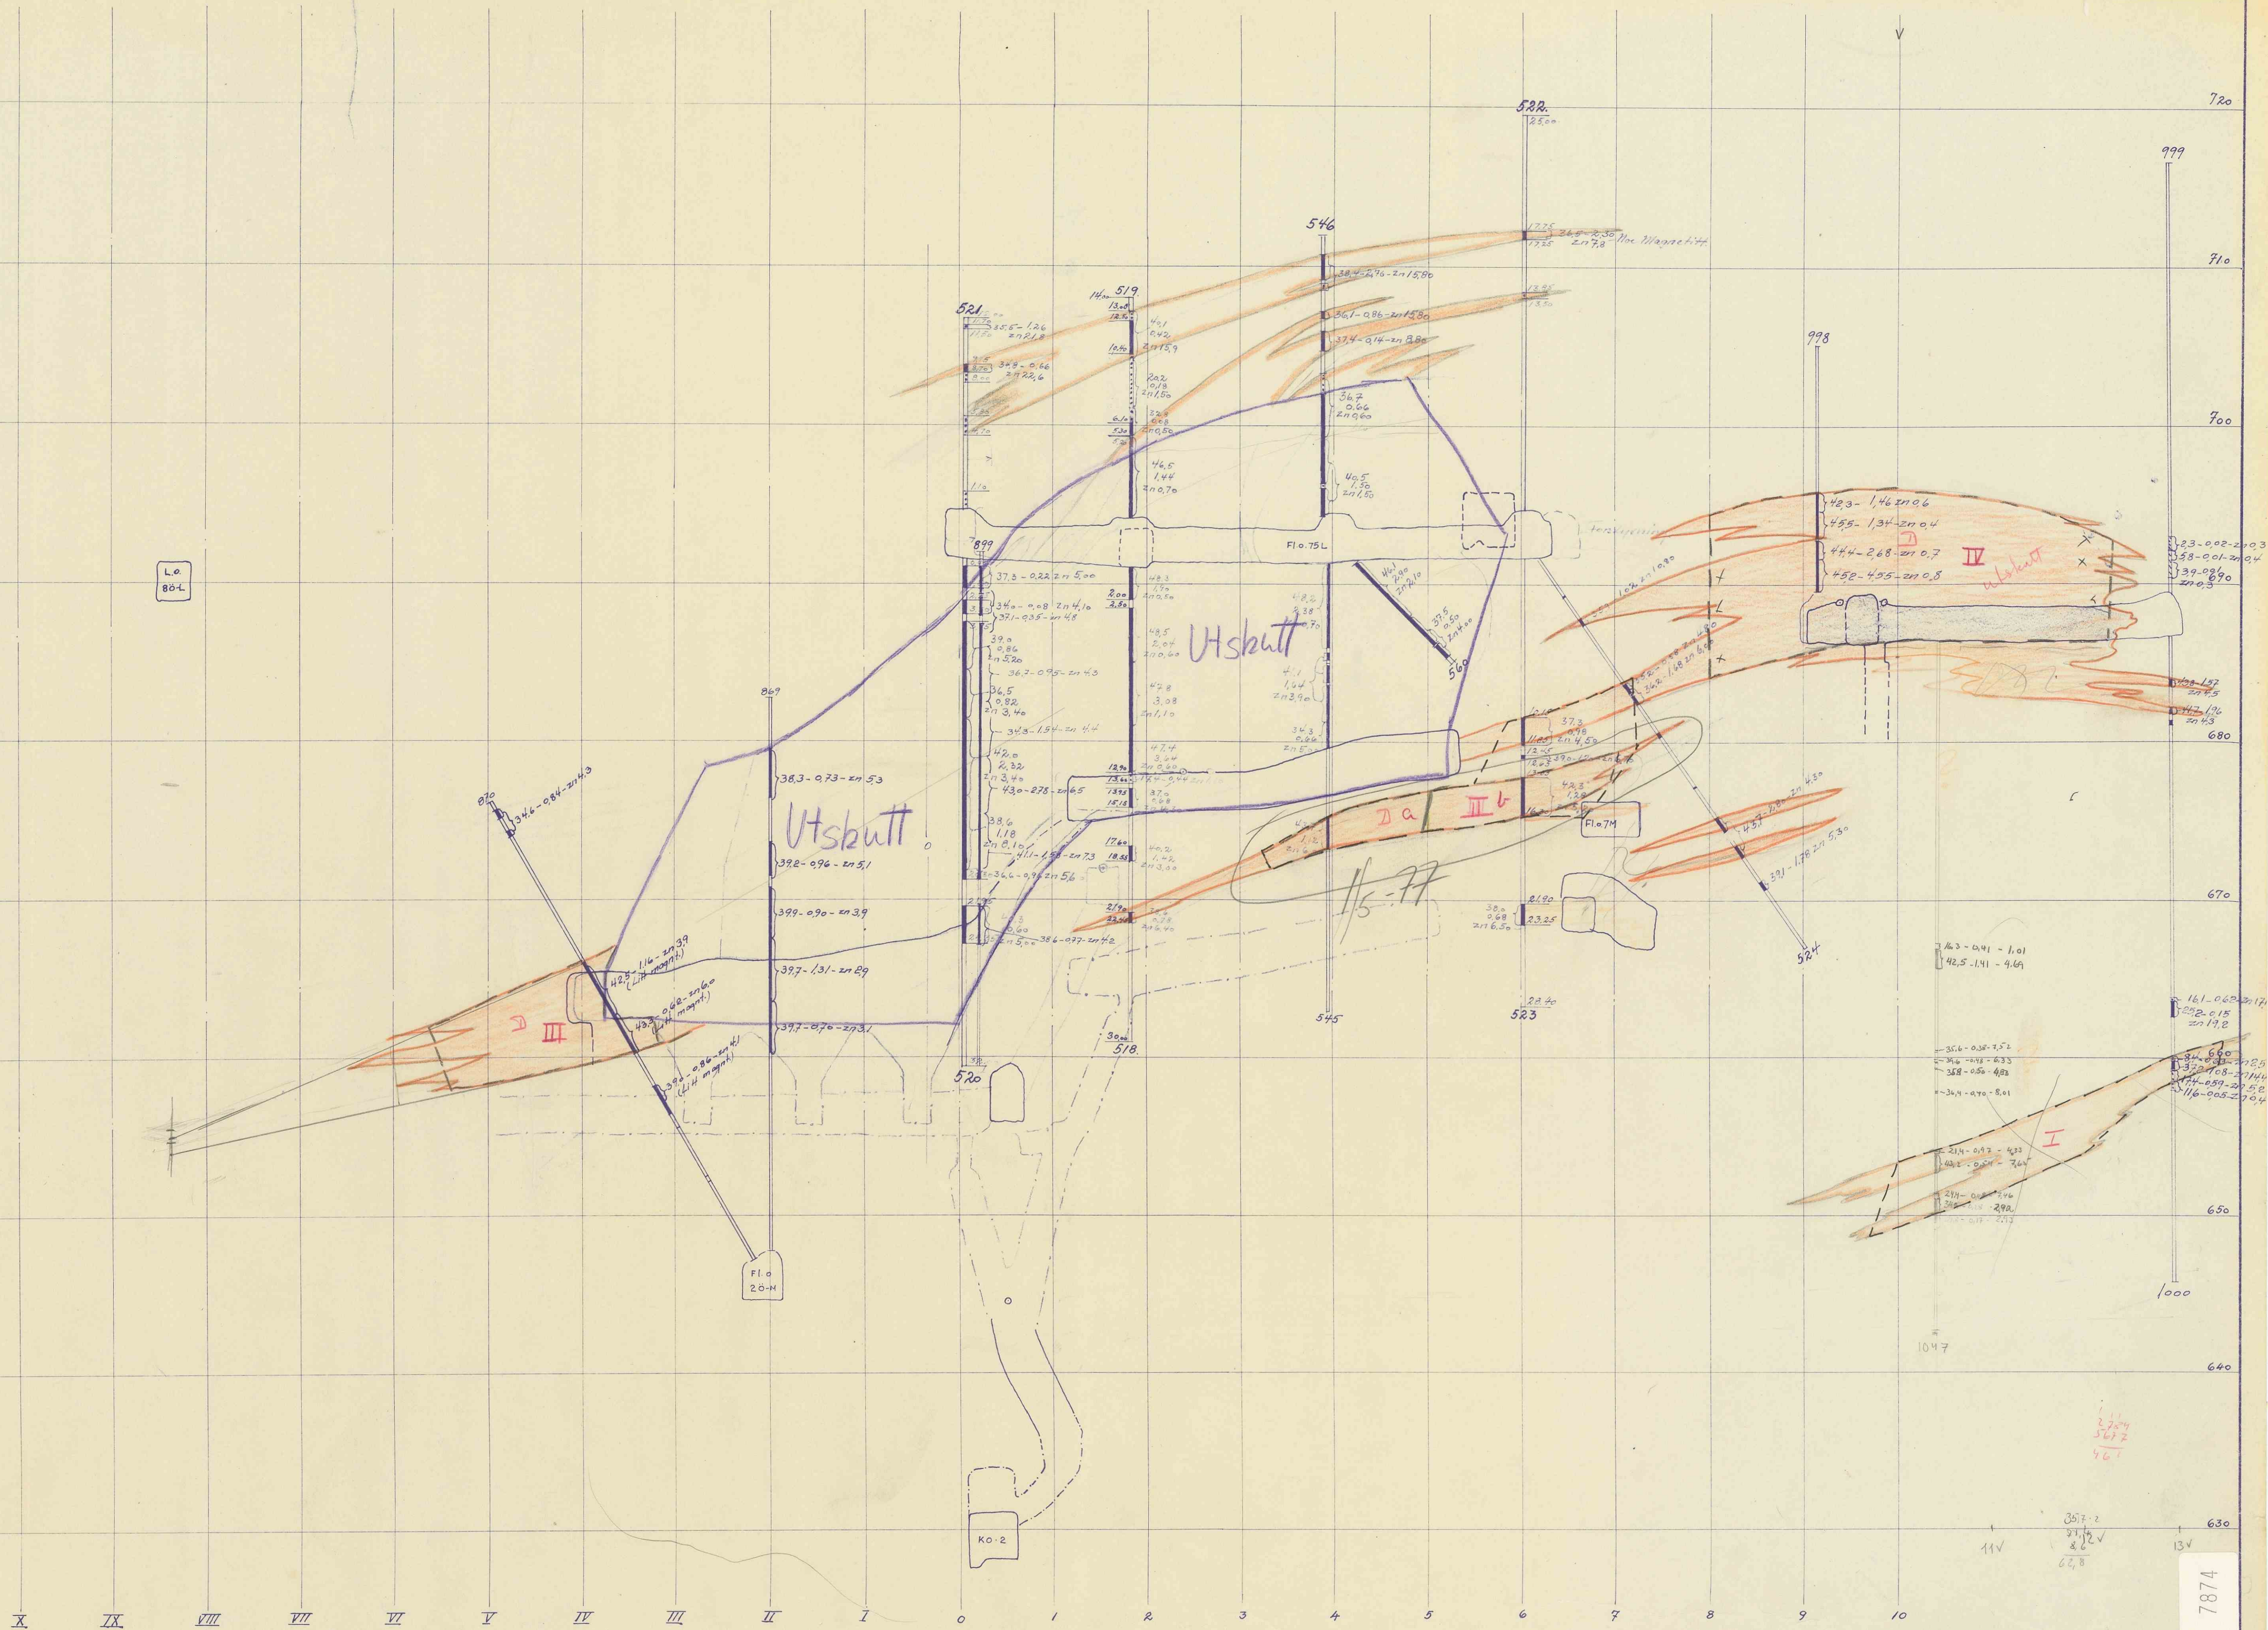

Profil 75 ö-v		Målestokk 1:200	Tegn. Trac.
Elektrokemisk		Erstatning for:	Kfr.
Shoreway Gruber		G-16-103	
		Erstallt av:	

7874