


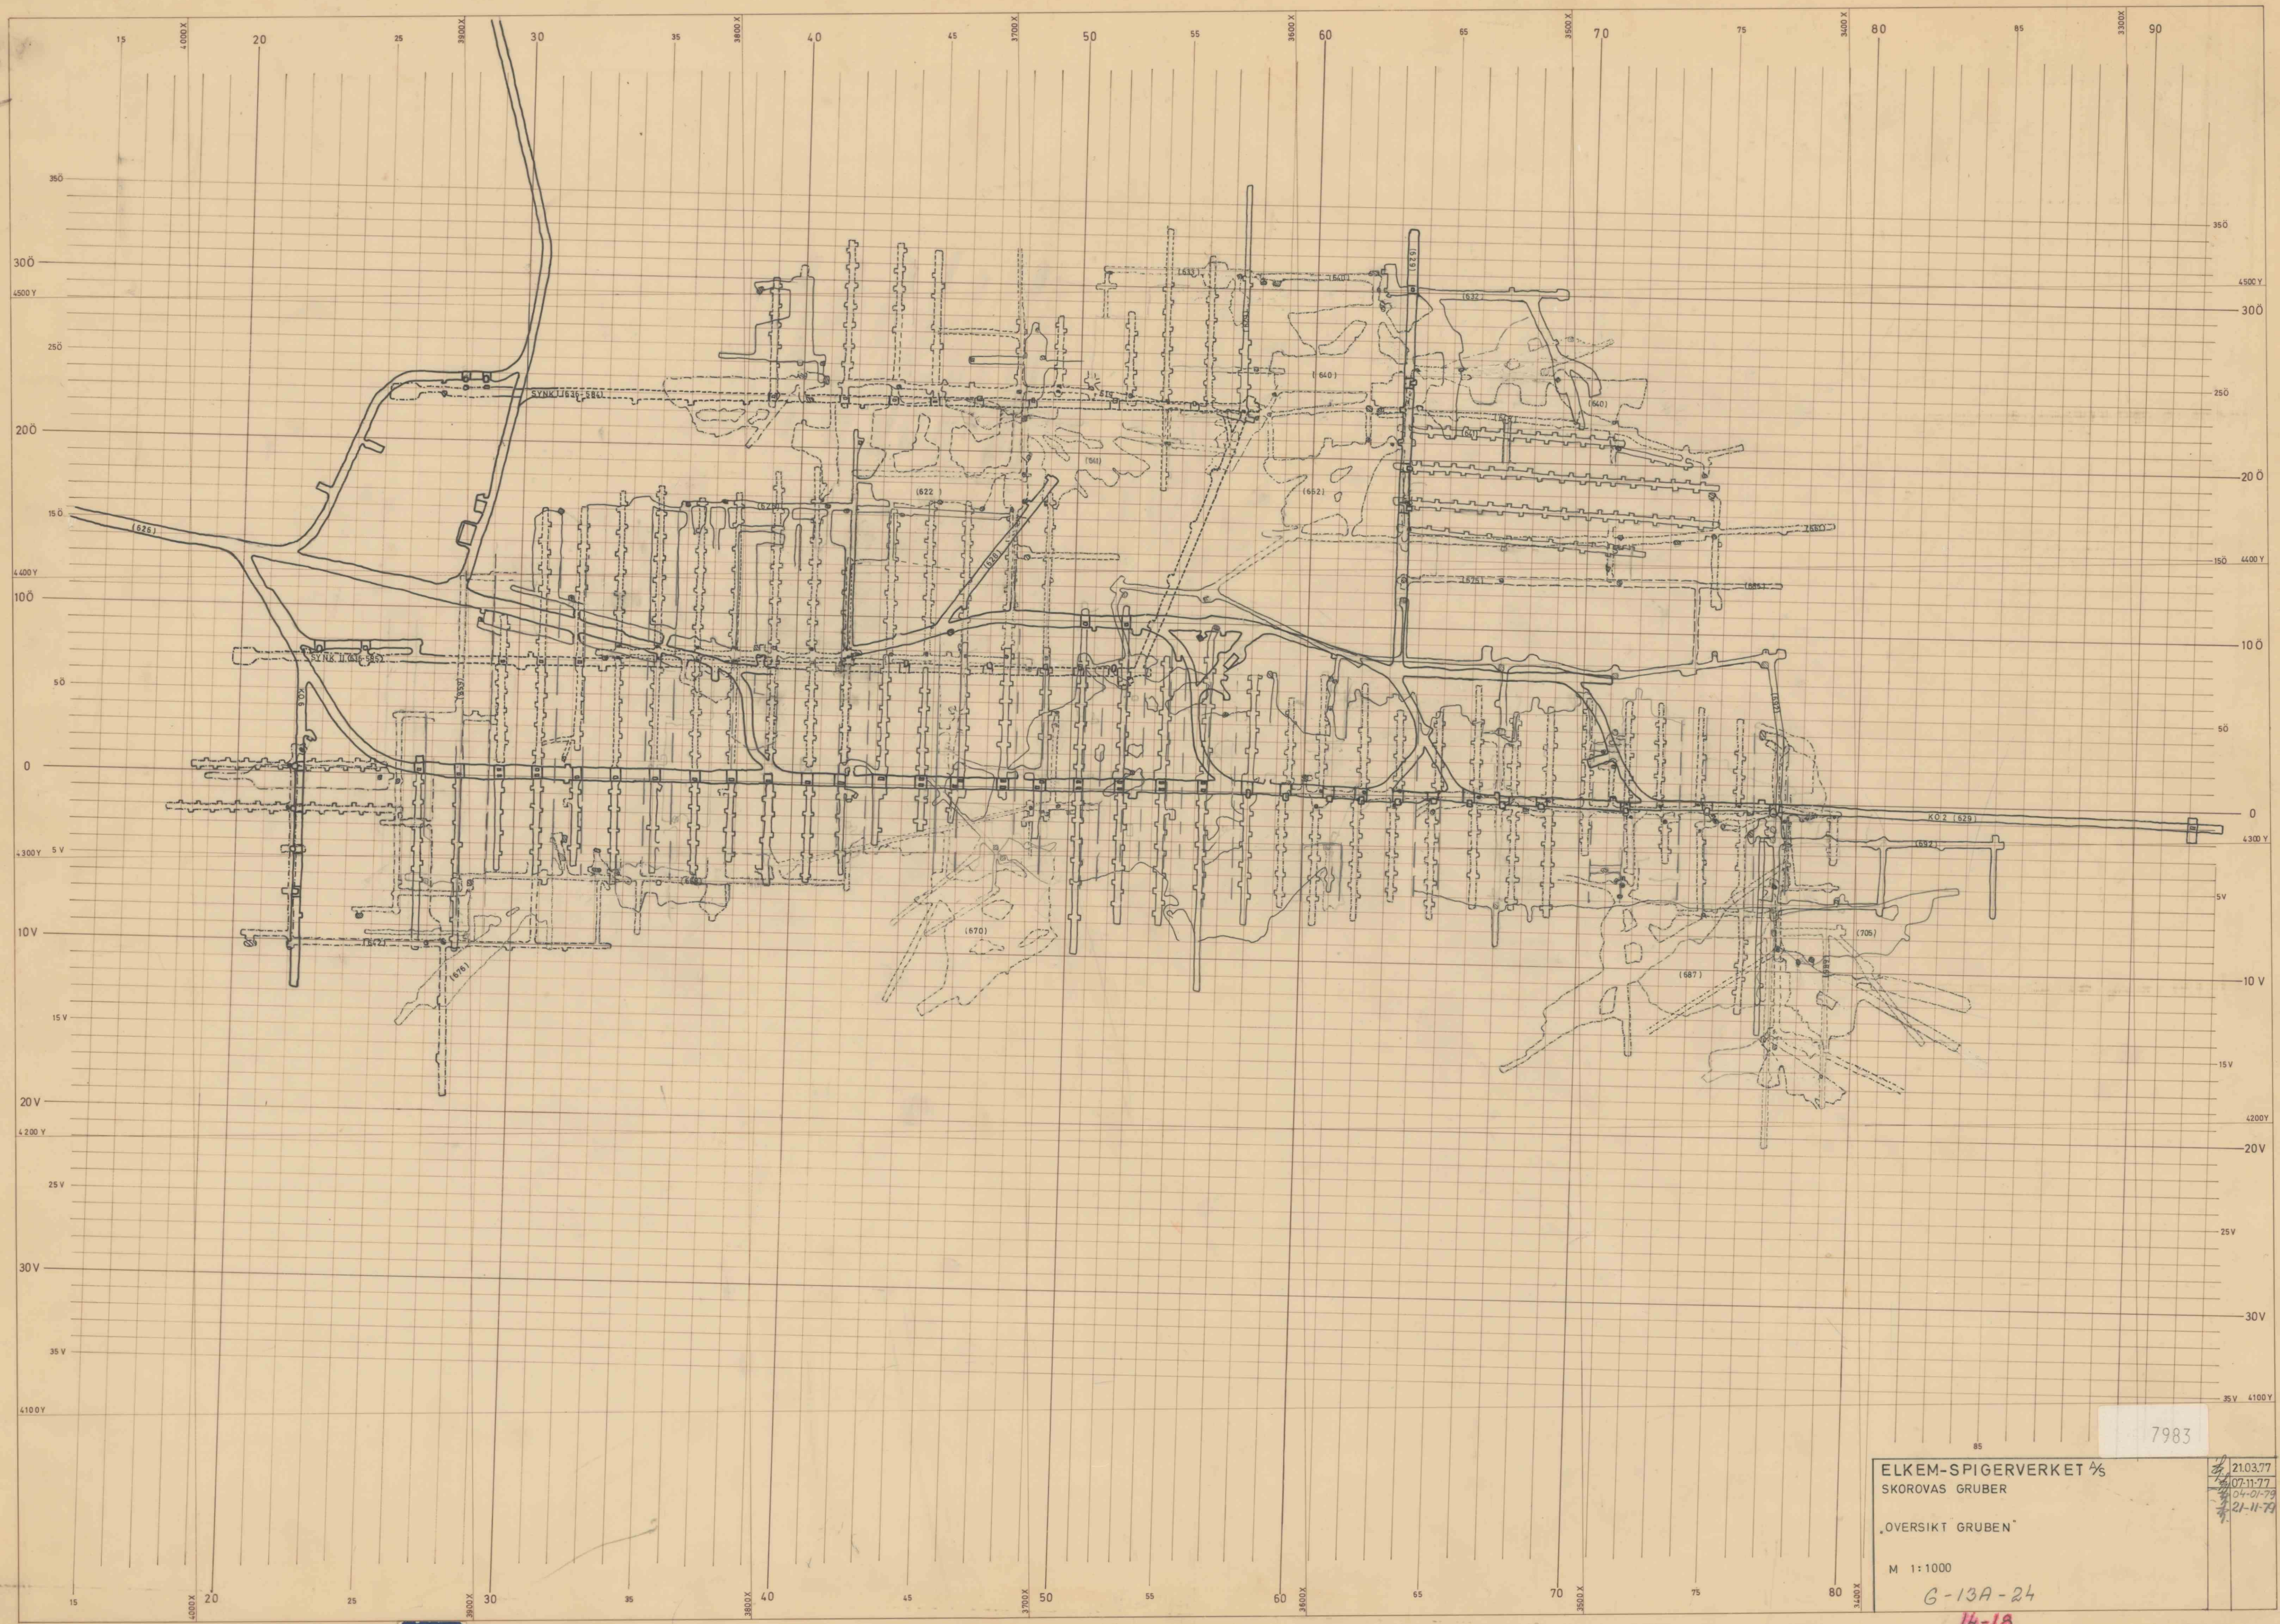

ELKEM-SPIGERVERKET 1/2
SKOROVAS GRUBER

OVERSIKT GRUBEN

M 1:1000

G-13A-24

14-18

7983

21.03.77
07.11.77
04.01.79
21.11.79