


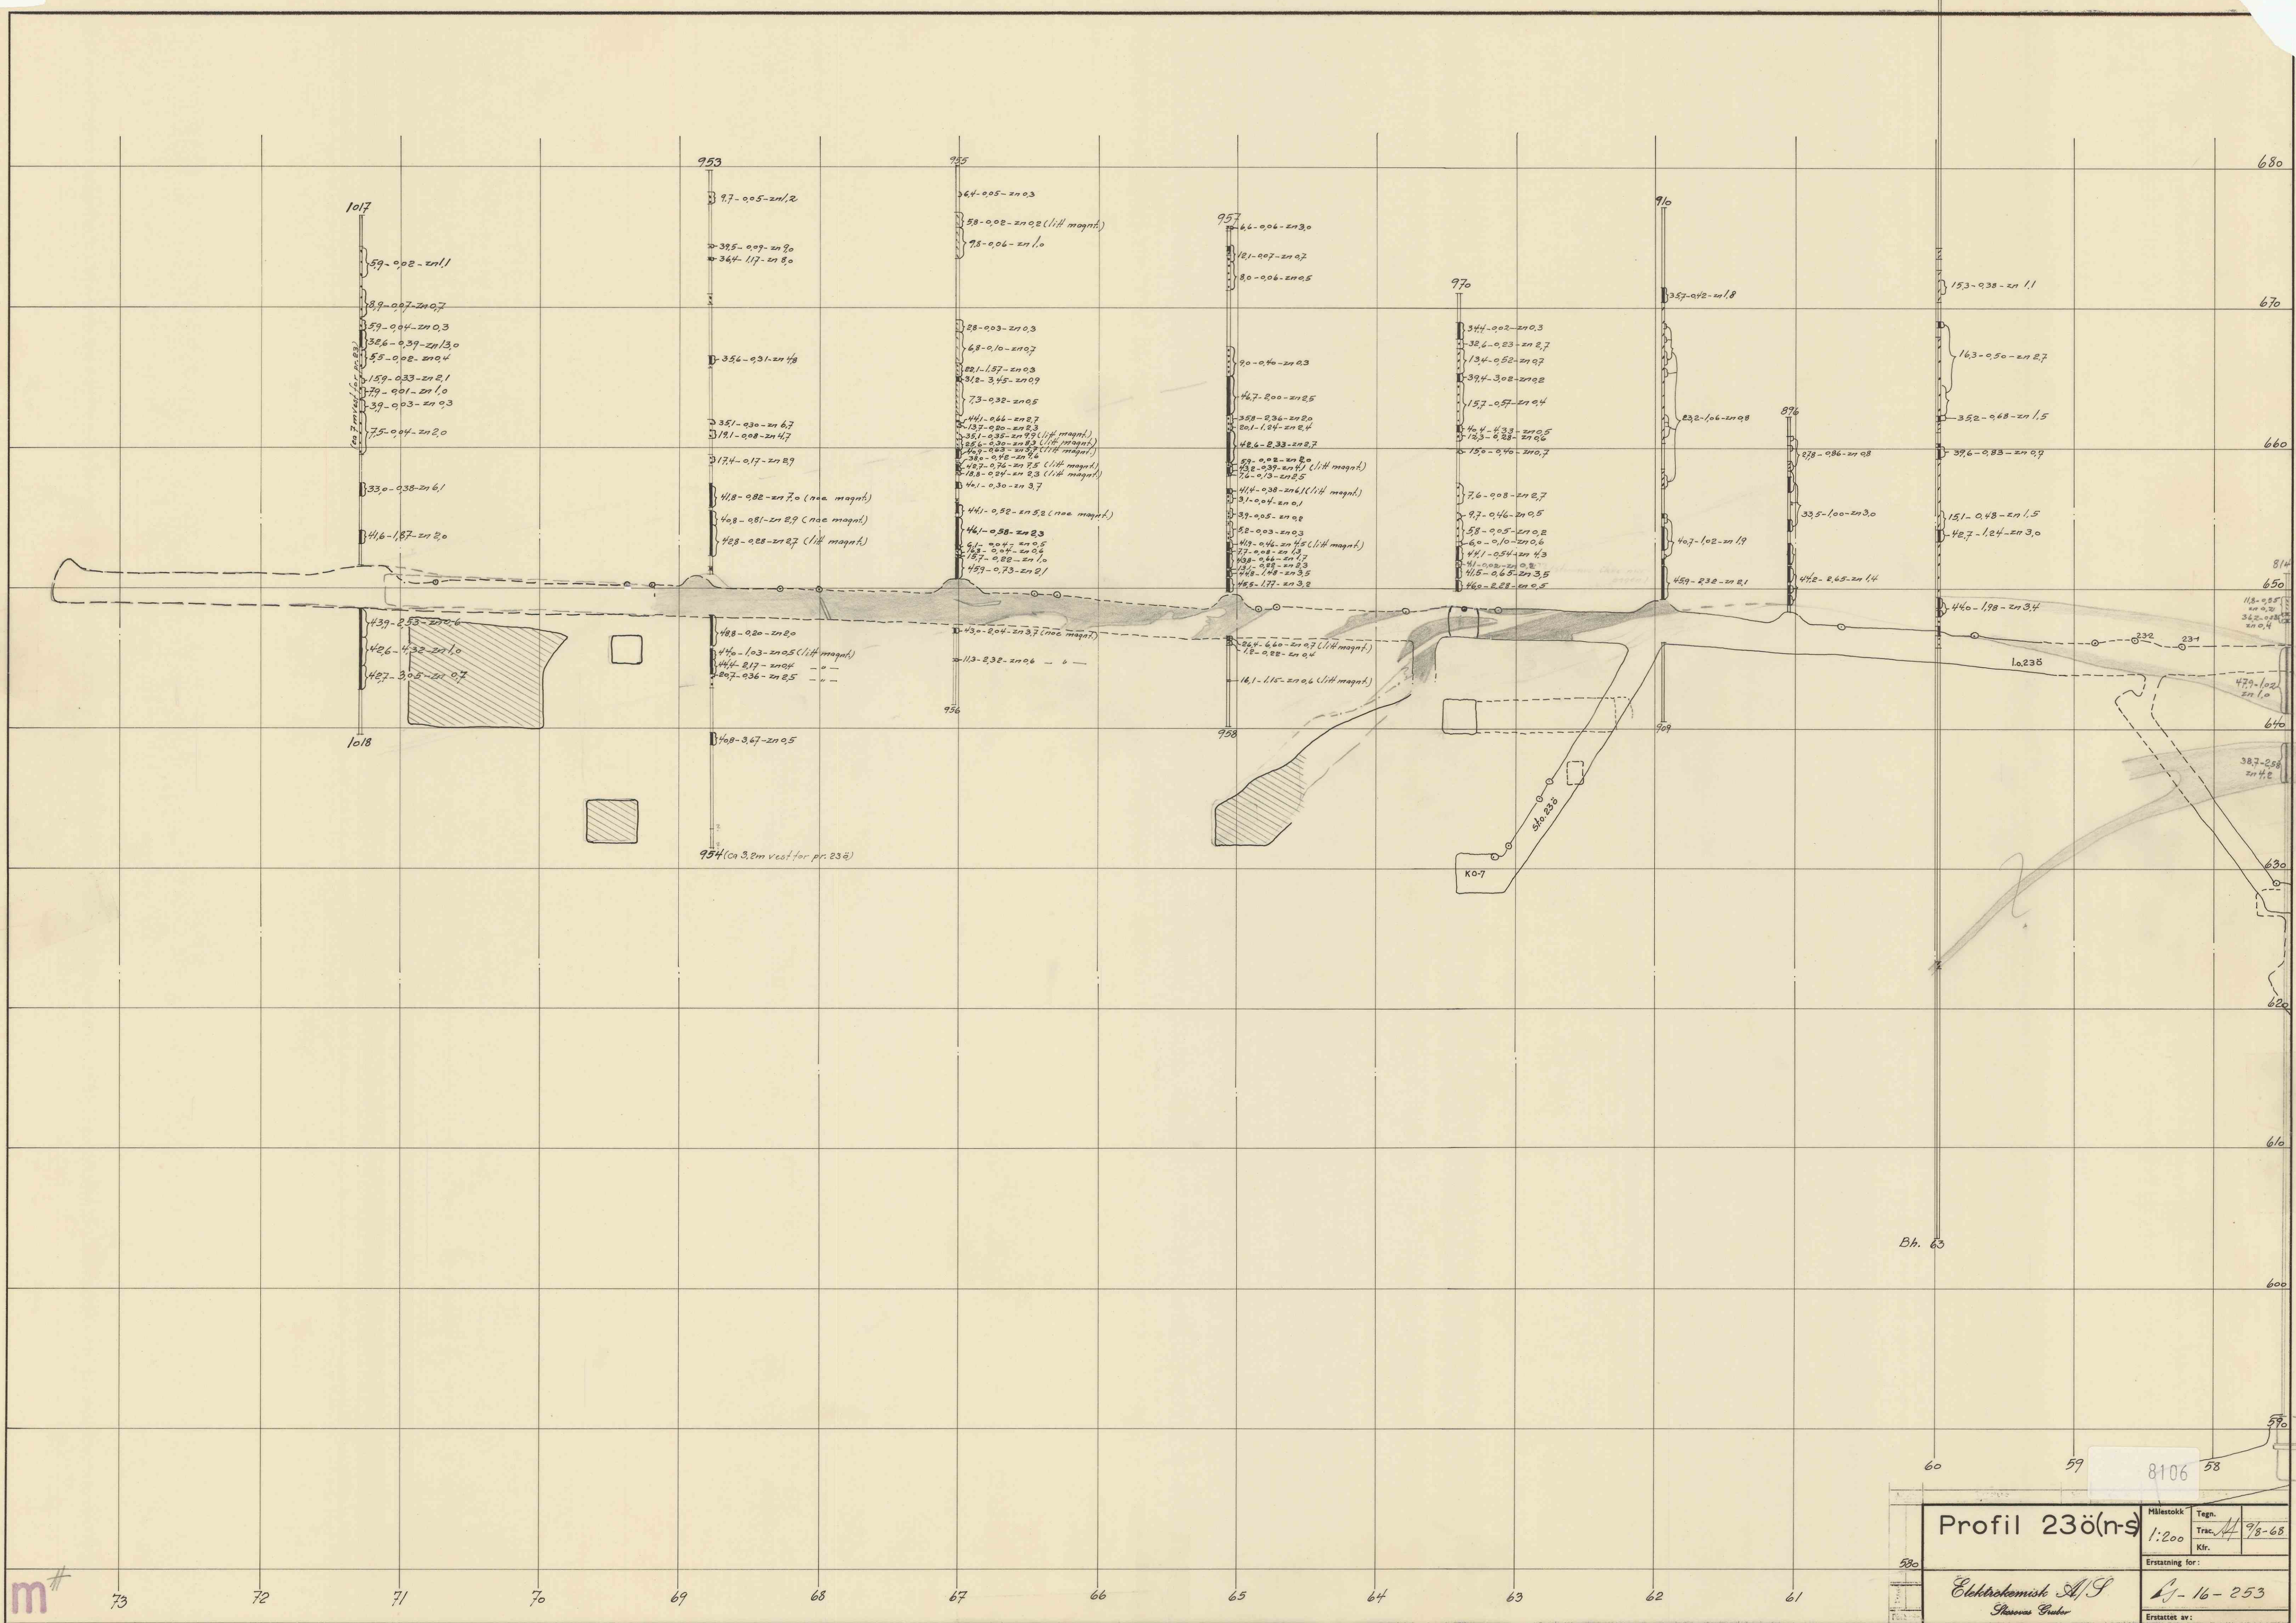

m#

Profil 23ö(n-s)		Målestokk 1:200	Tegn. Trac. 9/8-68 Kfr.
Elektroteknisk A/S Skovens Gade		Erstatning for: 16-253	
Erstatet av:			