


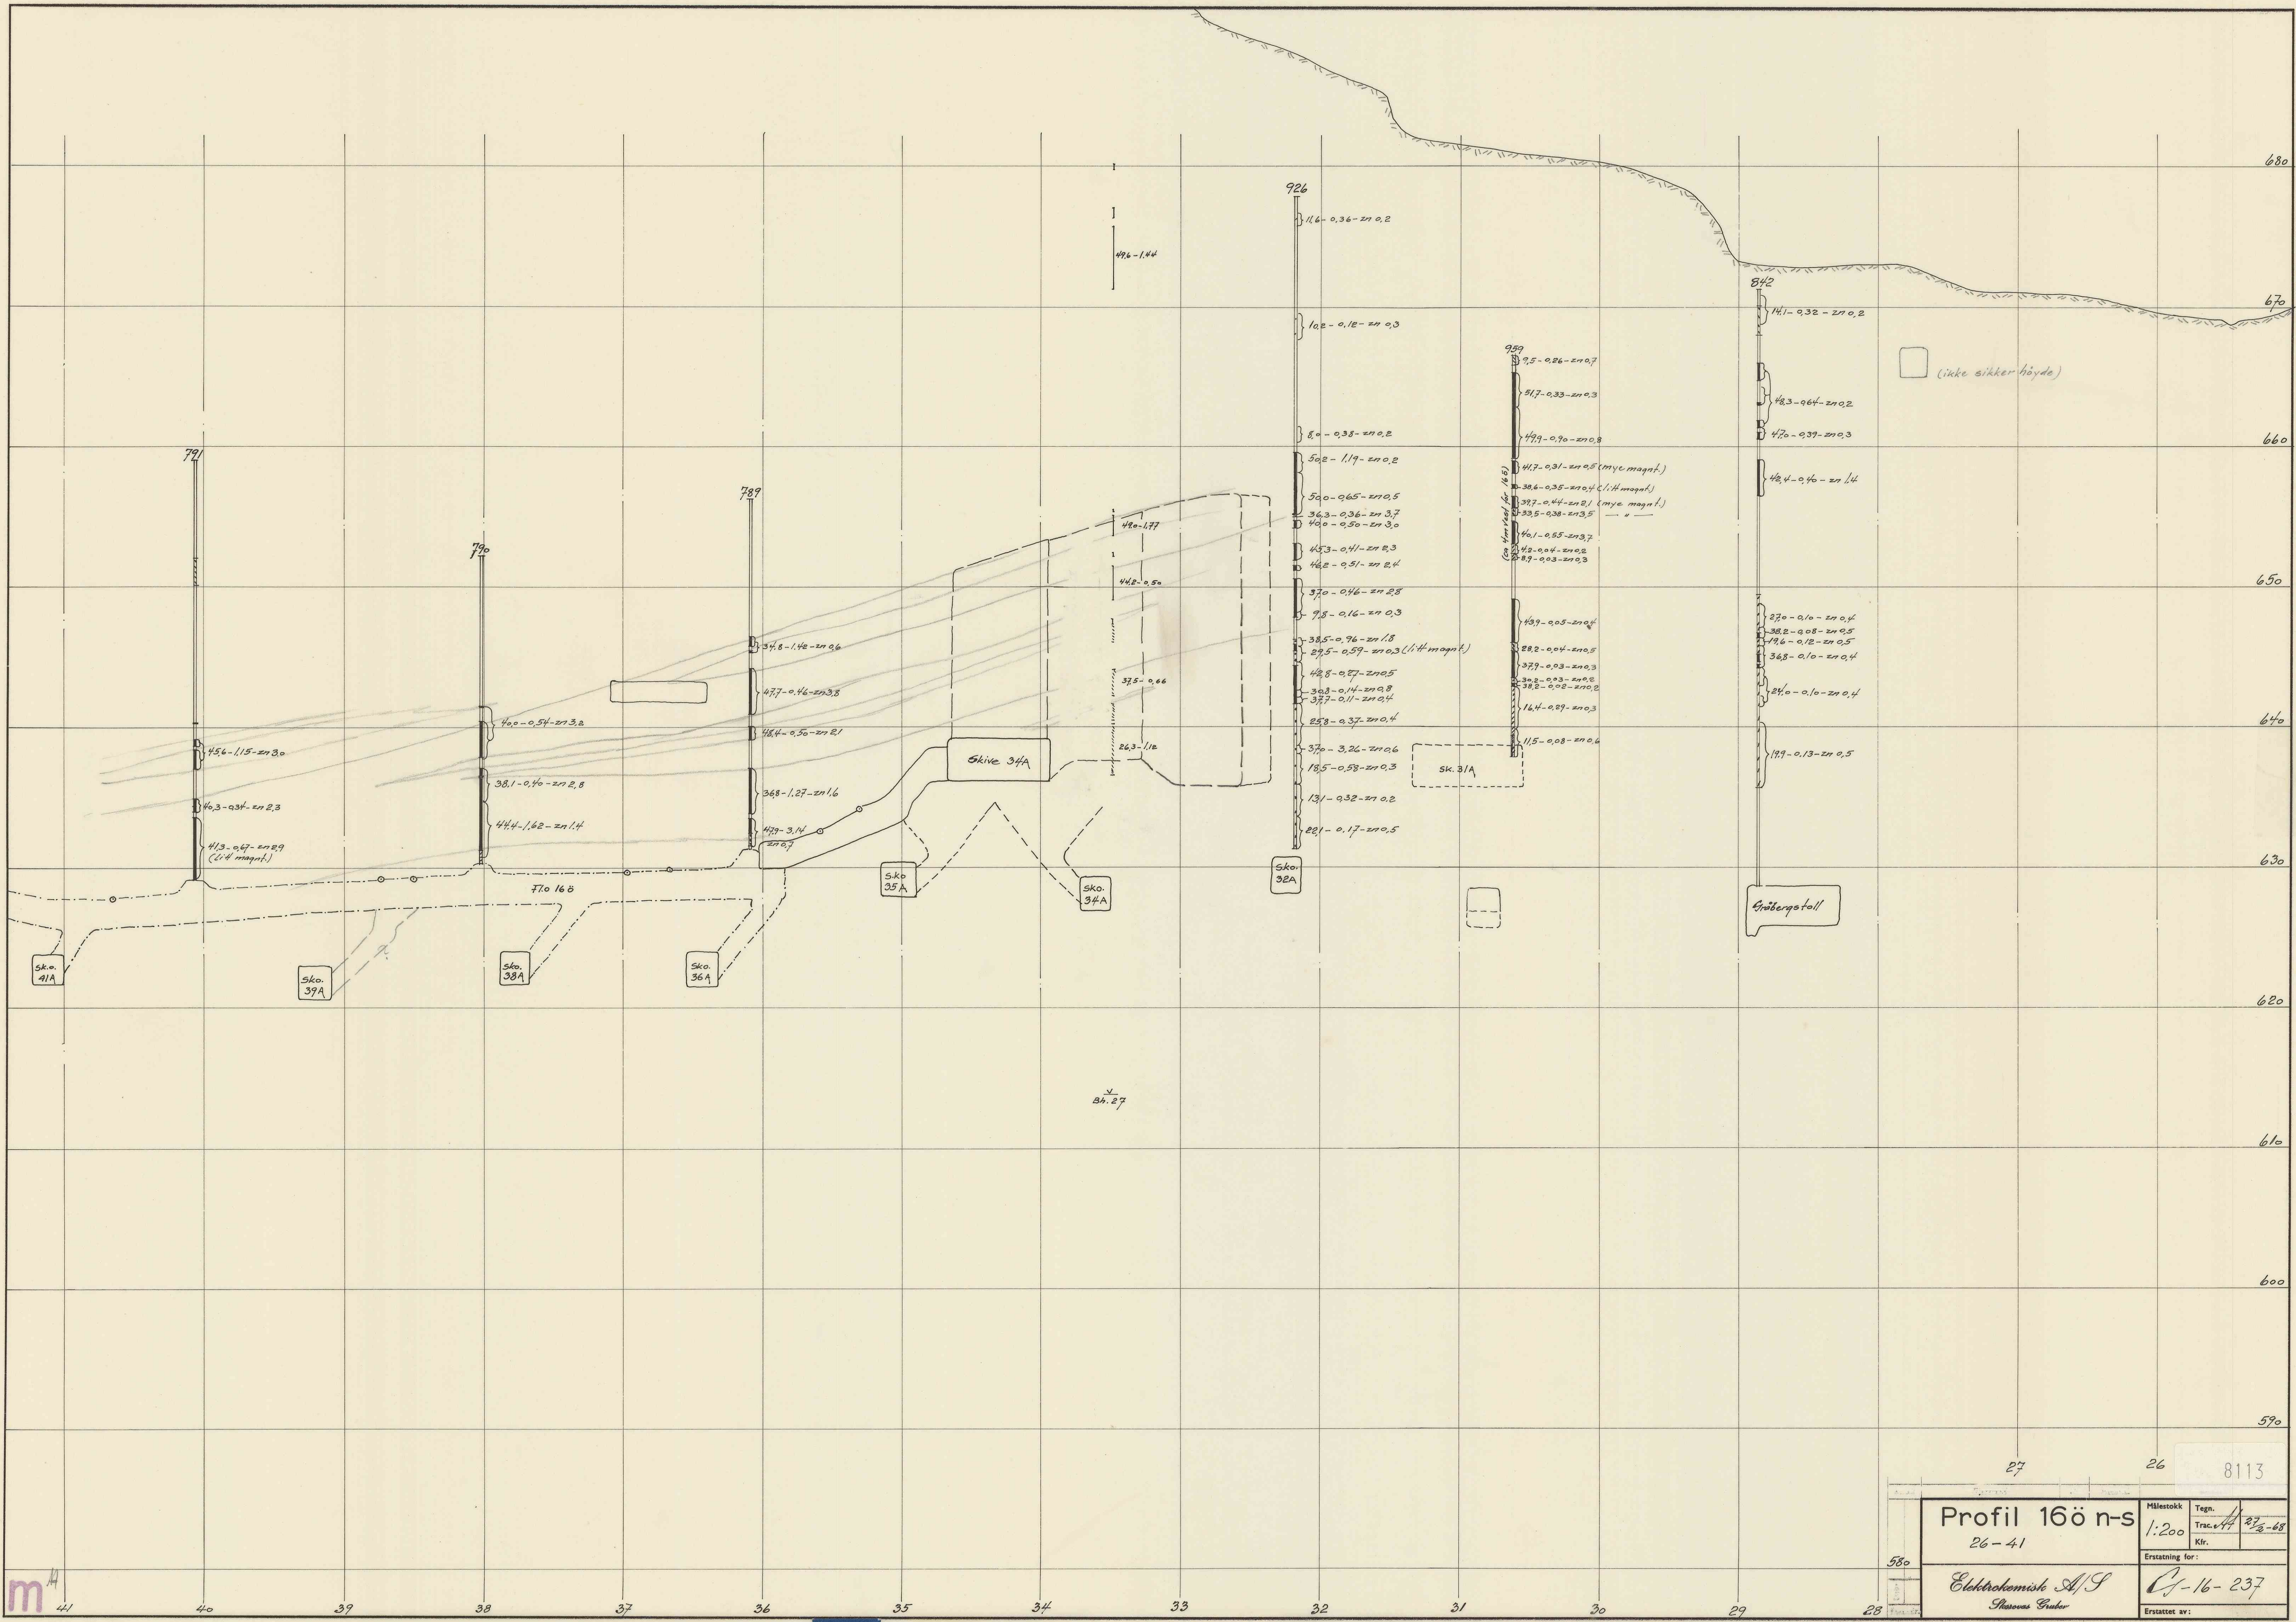

8113	
Profil 16ö n-s 26-41	
Målestokk 1:200	Tegn. 27-68
Erstatning for: G-16-237	
Erstatet av:	