


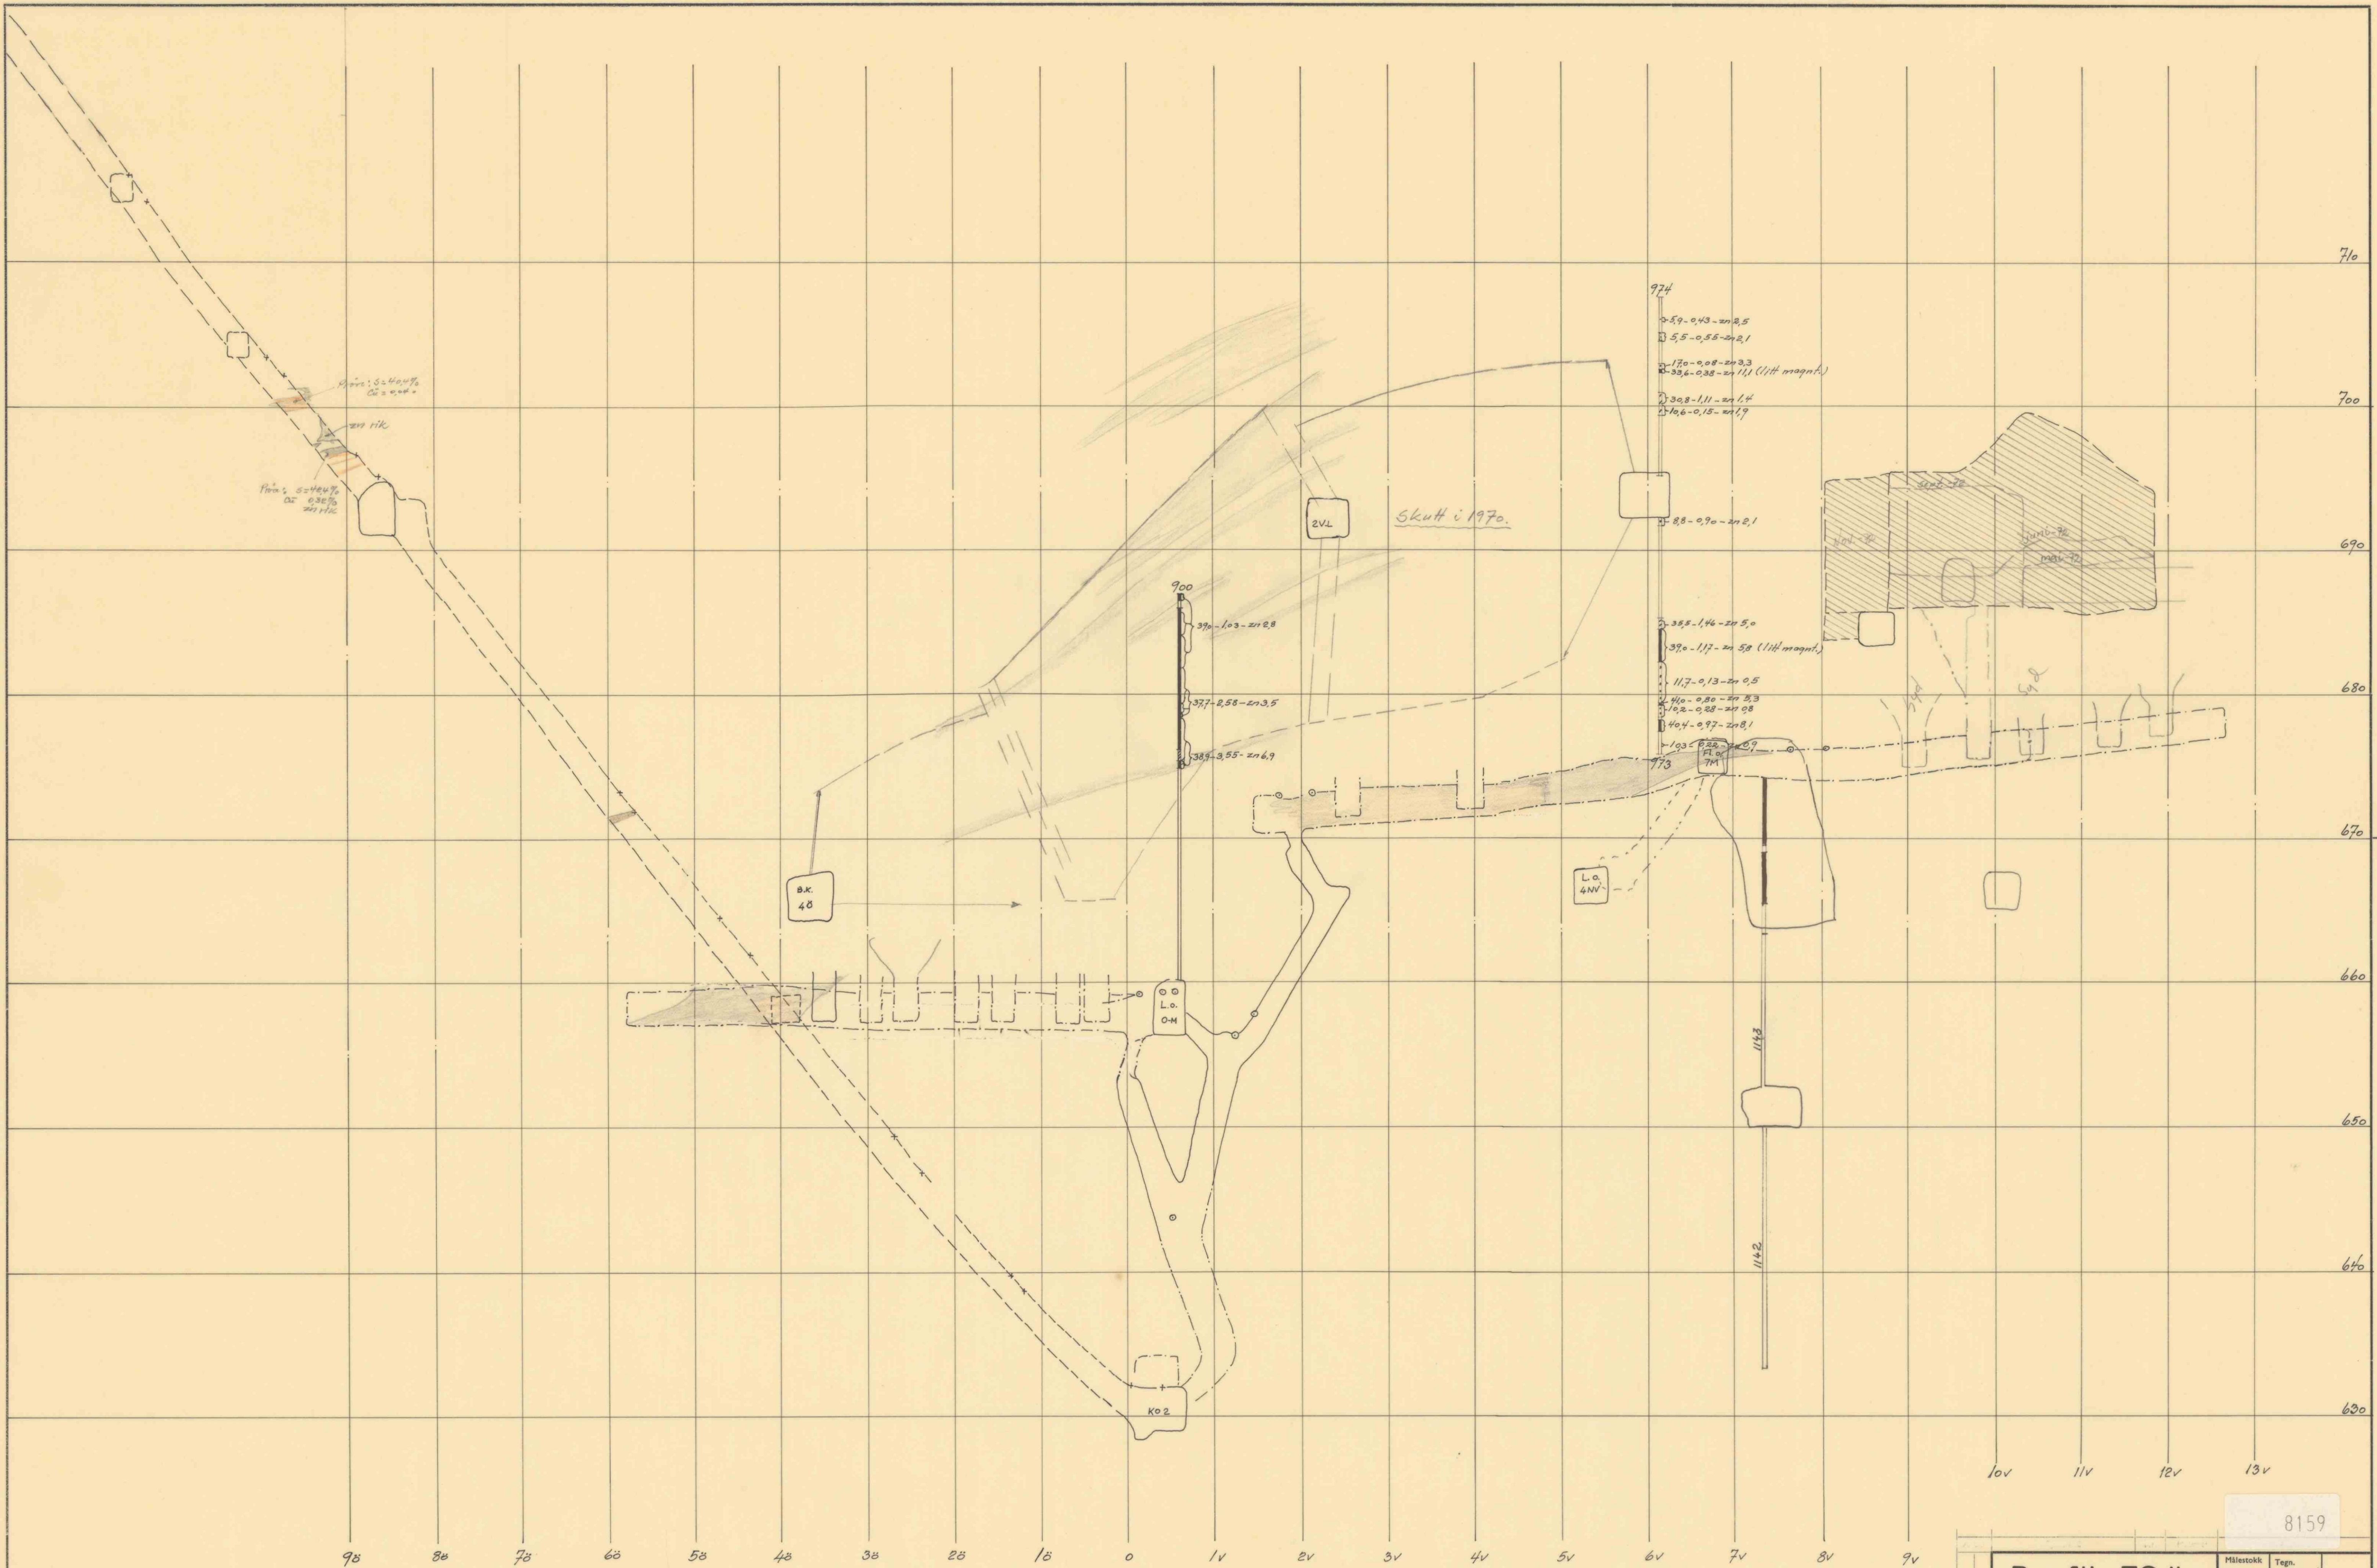

m 14

8159	
Profil 76 ö-v	
9ö-13v	
Målestokk 1:200	Tegn. Trac. 18-2-69
Erstatning for: Kfr.	
Elektrokemisk A/S	
Skorovas Gruber	
Erstatet av: CS-16-261	