
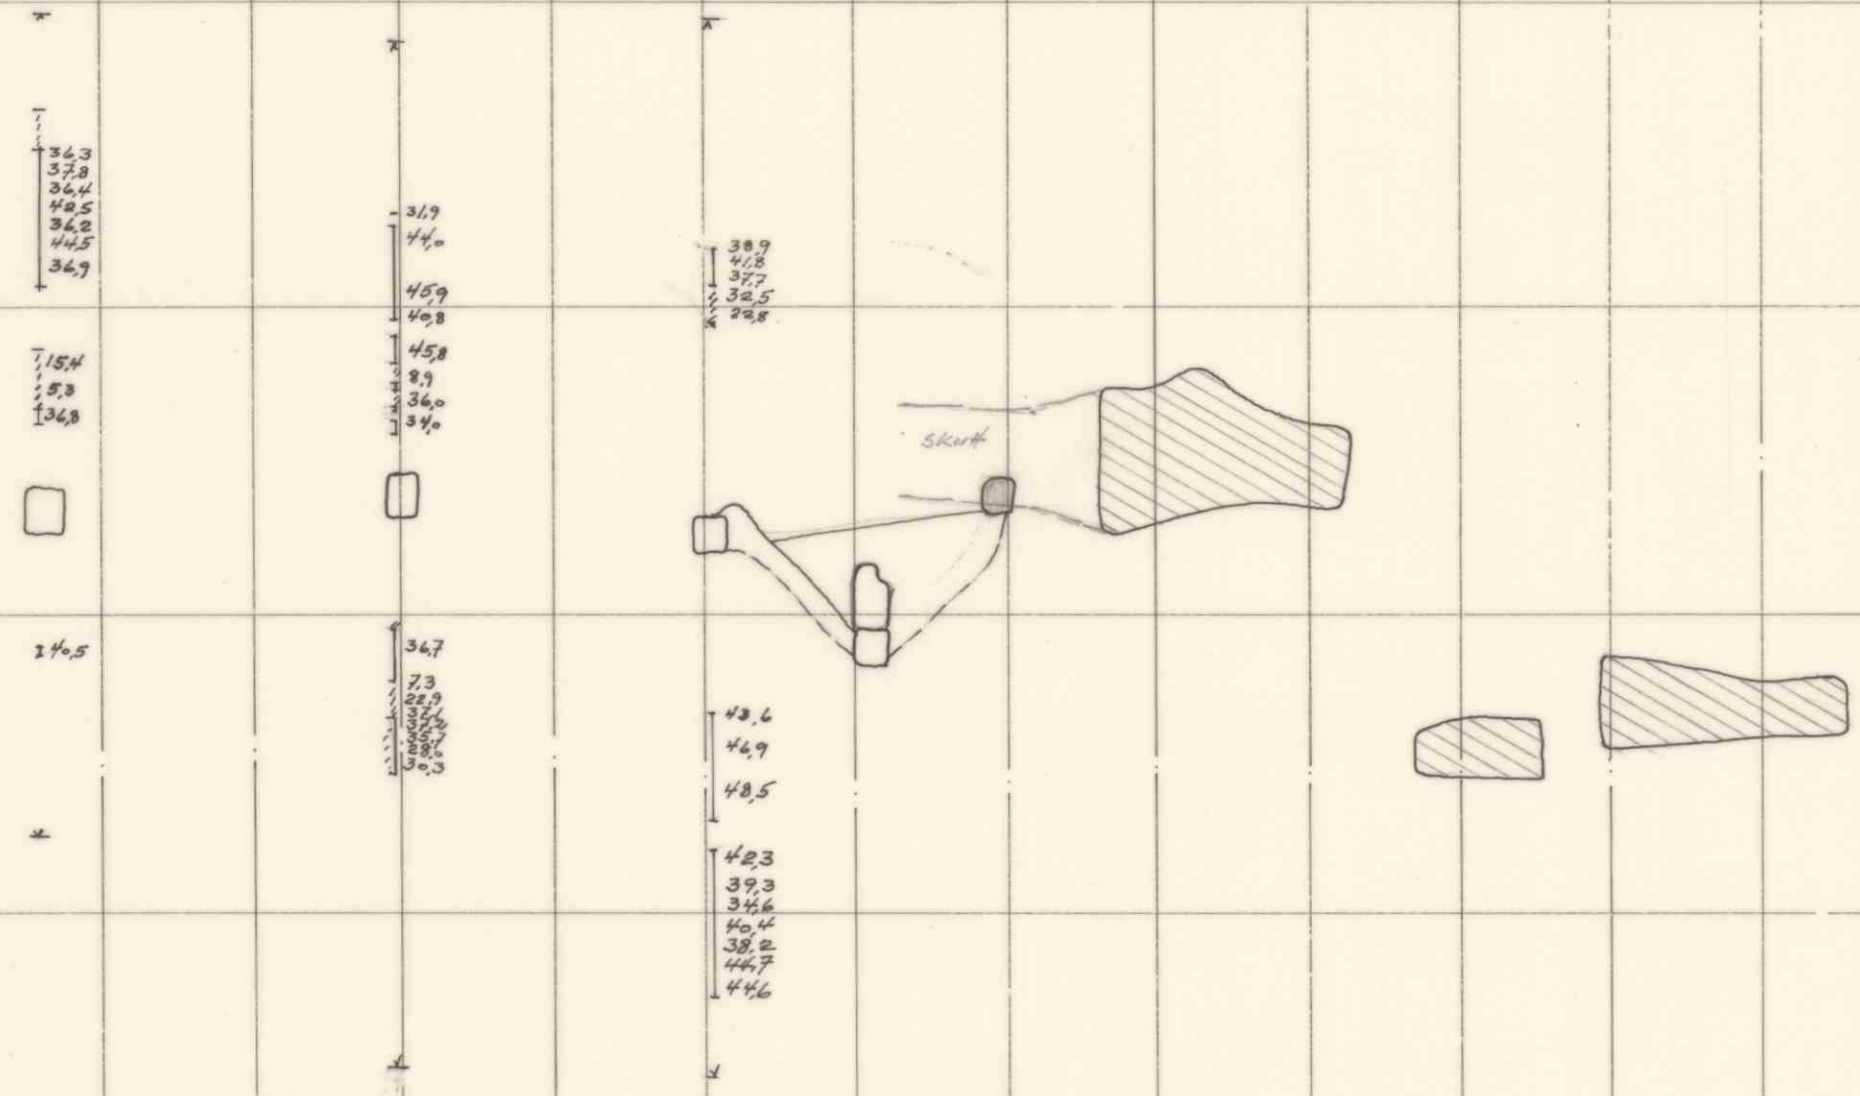


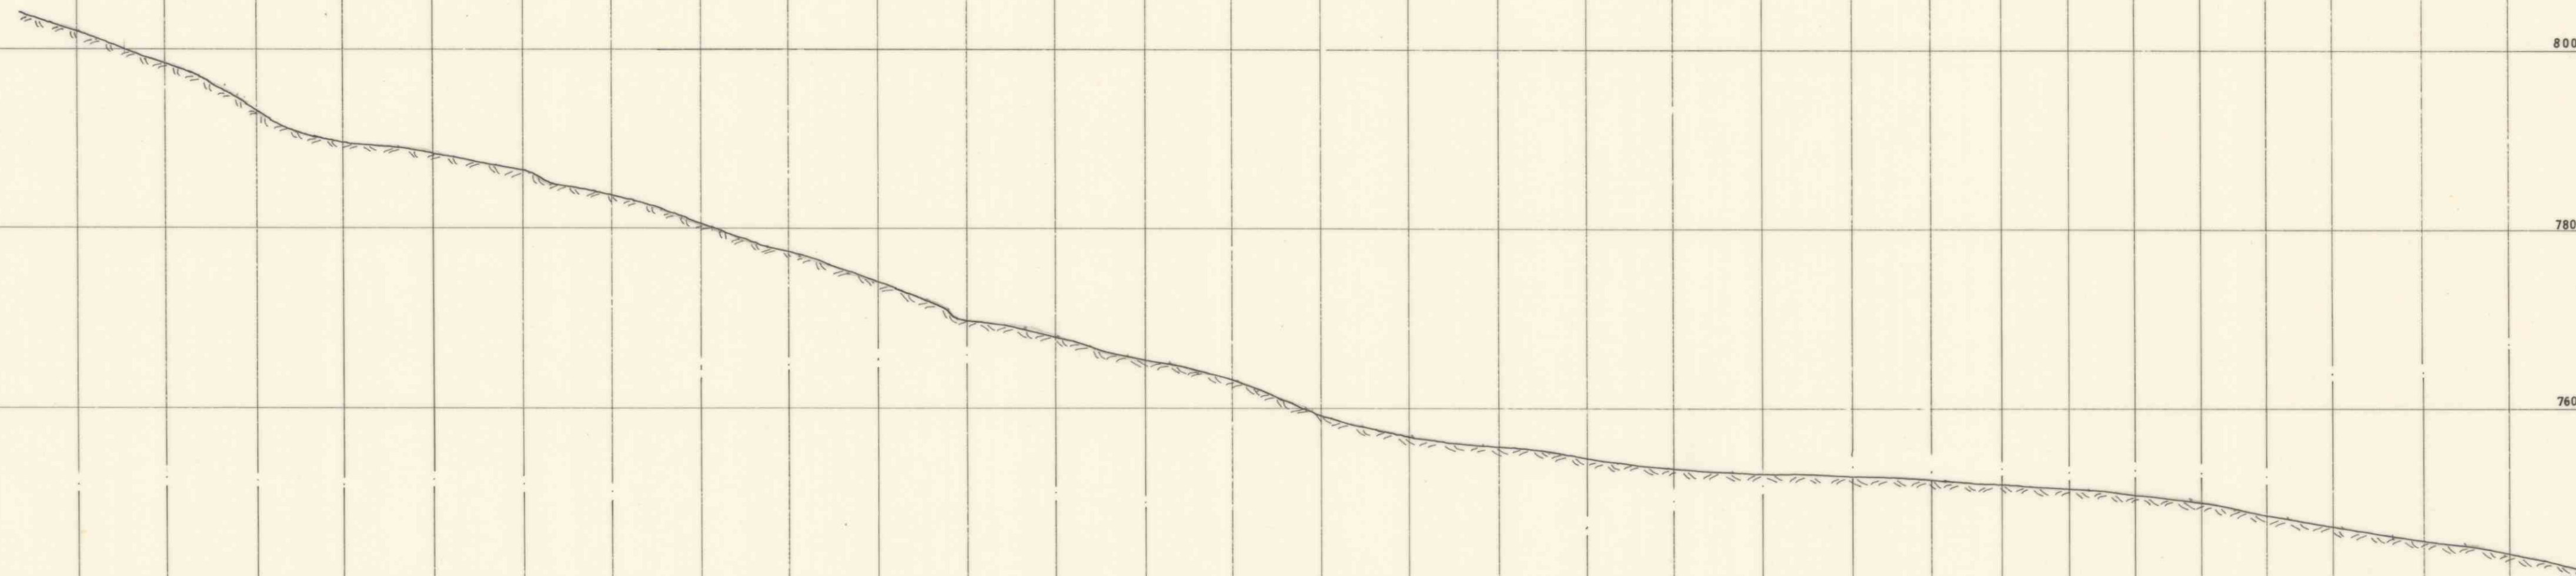

8193

Profil 12 v (n-s) 48-89		Målestokk 1:500	Tegn. # 13-1-72
Erstatning for: ELKEM SKOROVAS GRUBER		Kfr.	G-12-131
		Erstattet av:	