


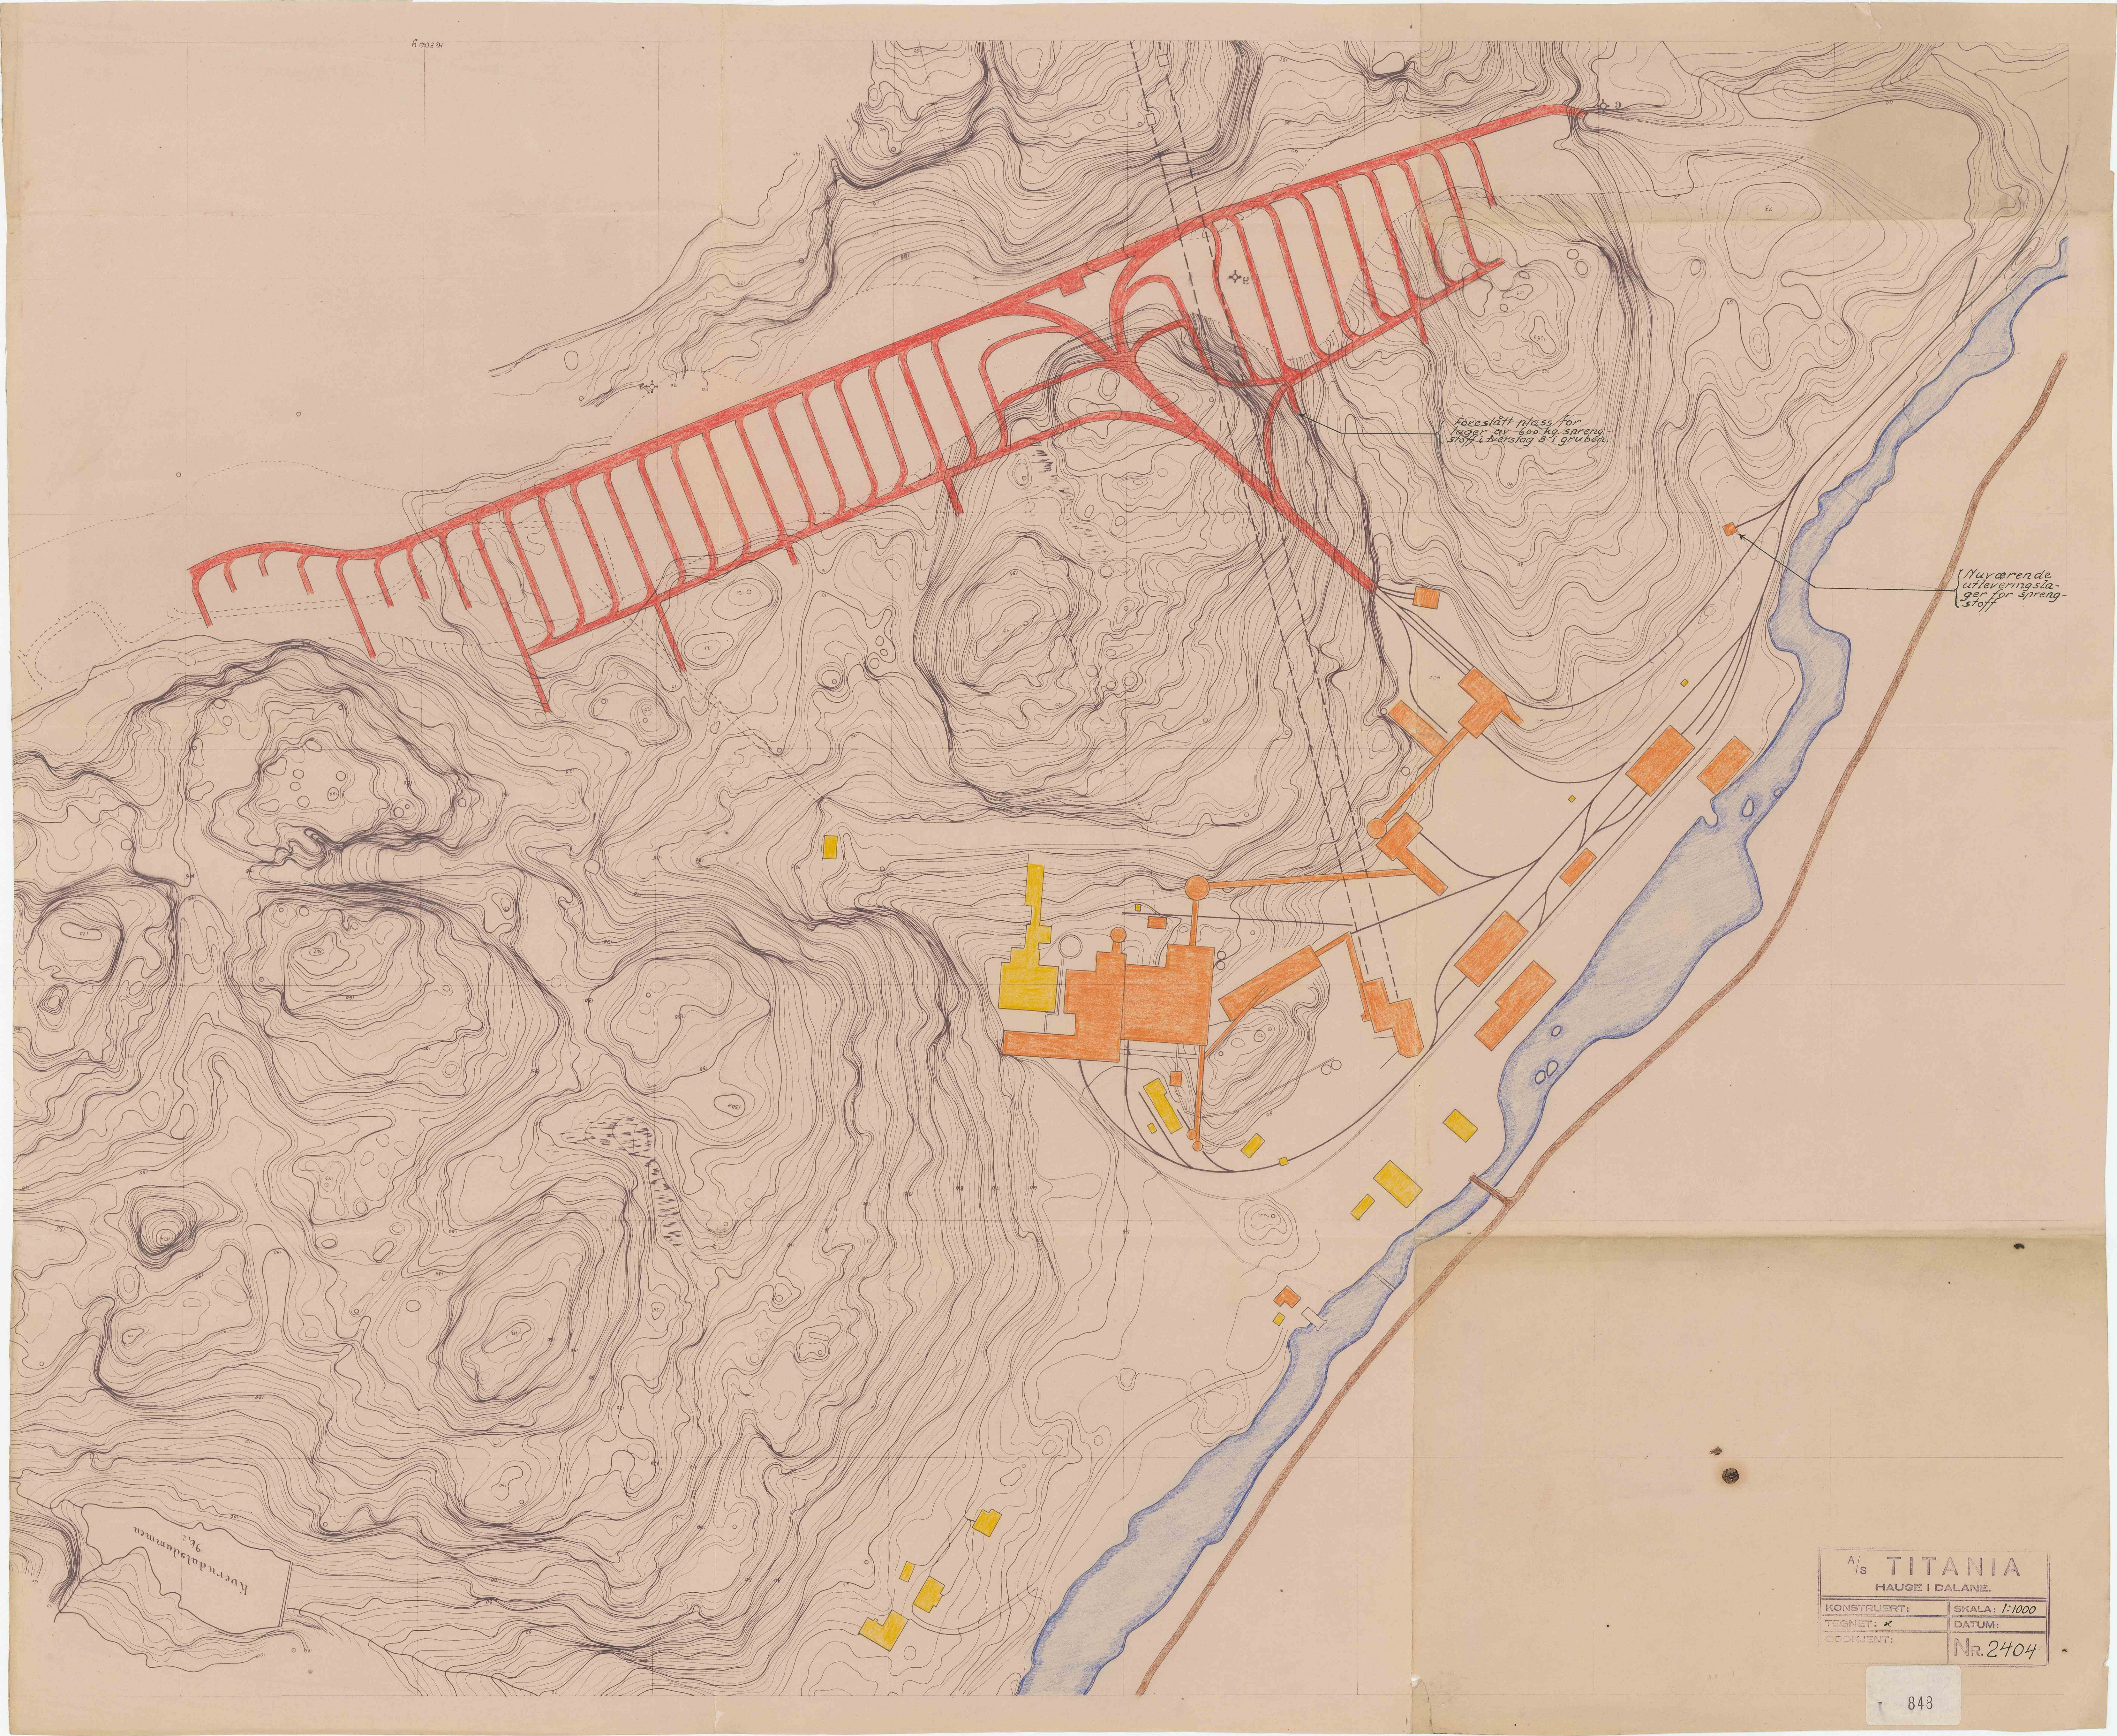

A/S TITANIA
HAUGE I DALANE.
KONSTRUERT: SKALA: 1:1000
TEGNET: x DATUM:
ODKJENT: Nr. 2404