


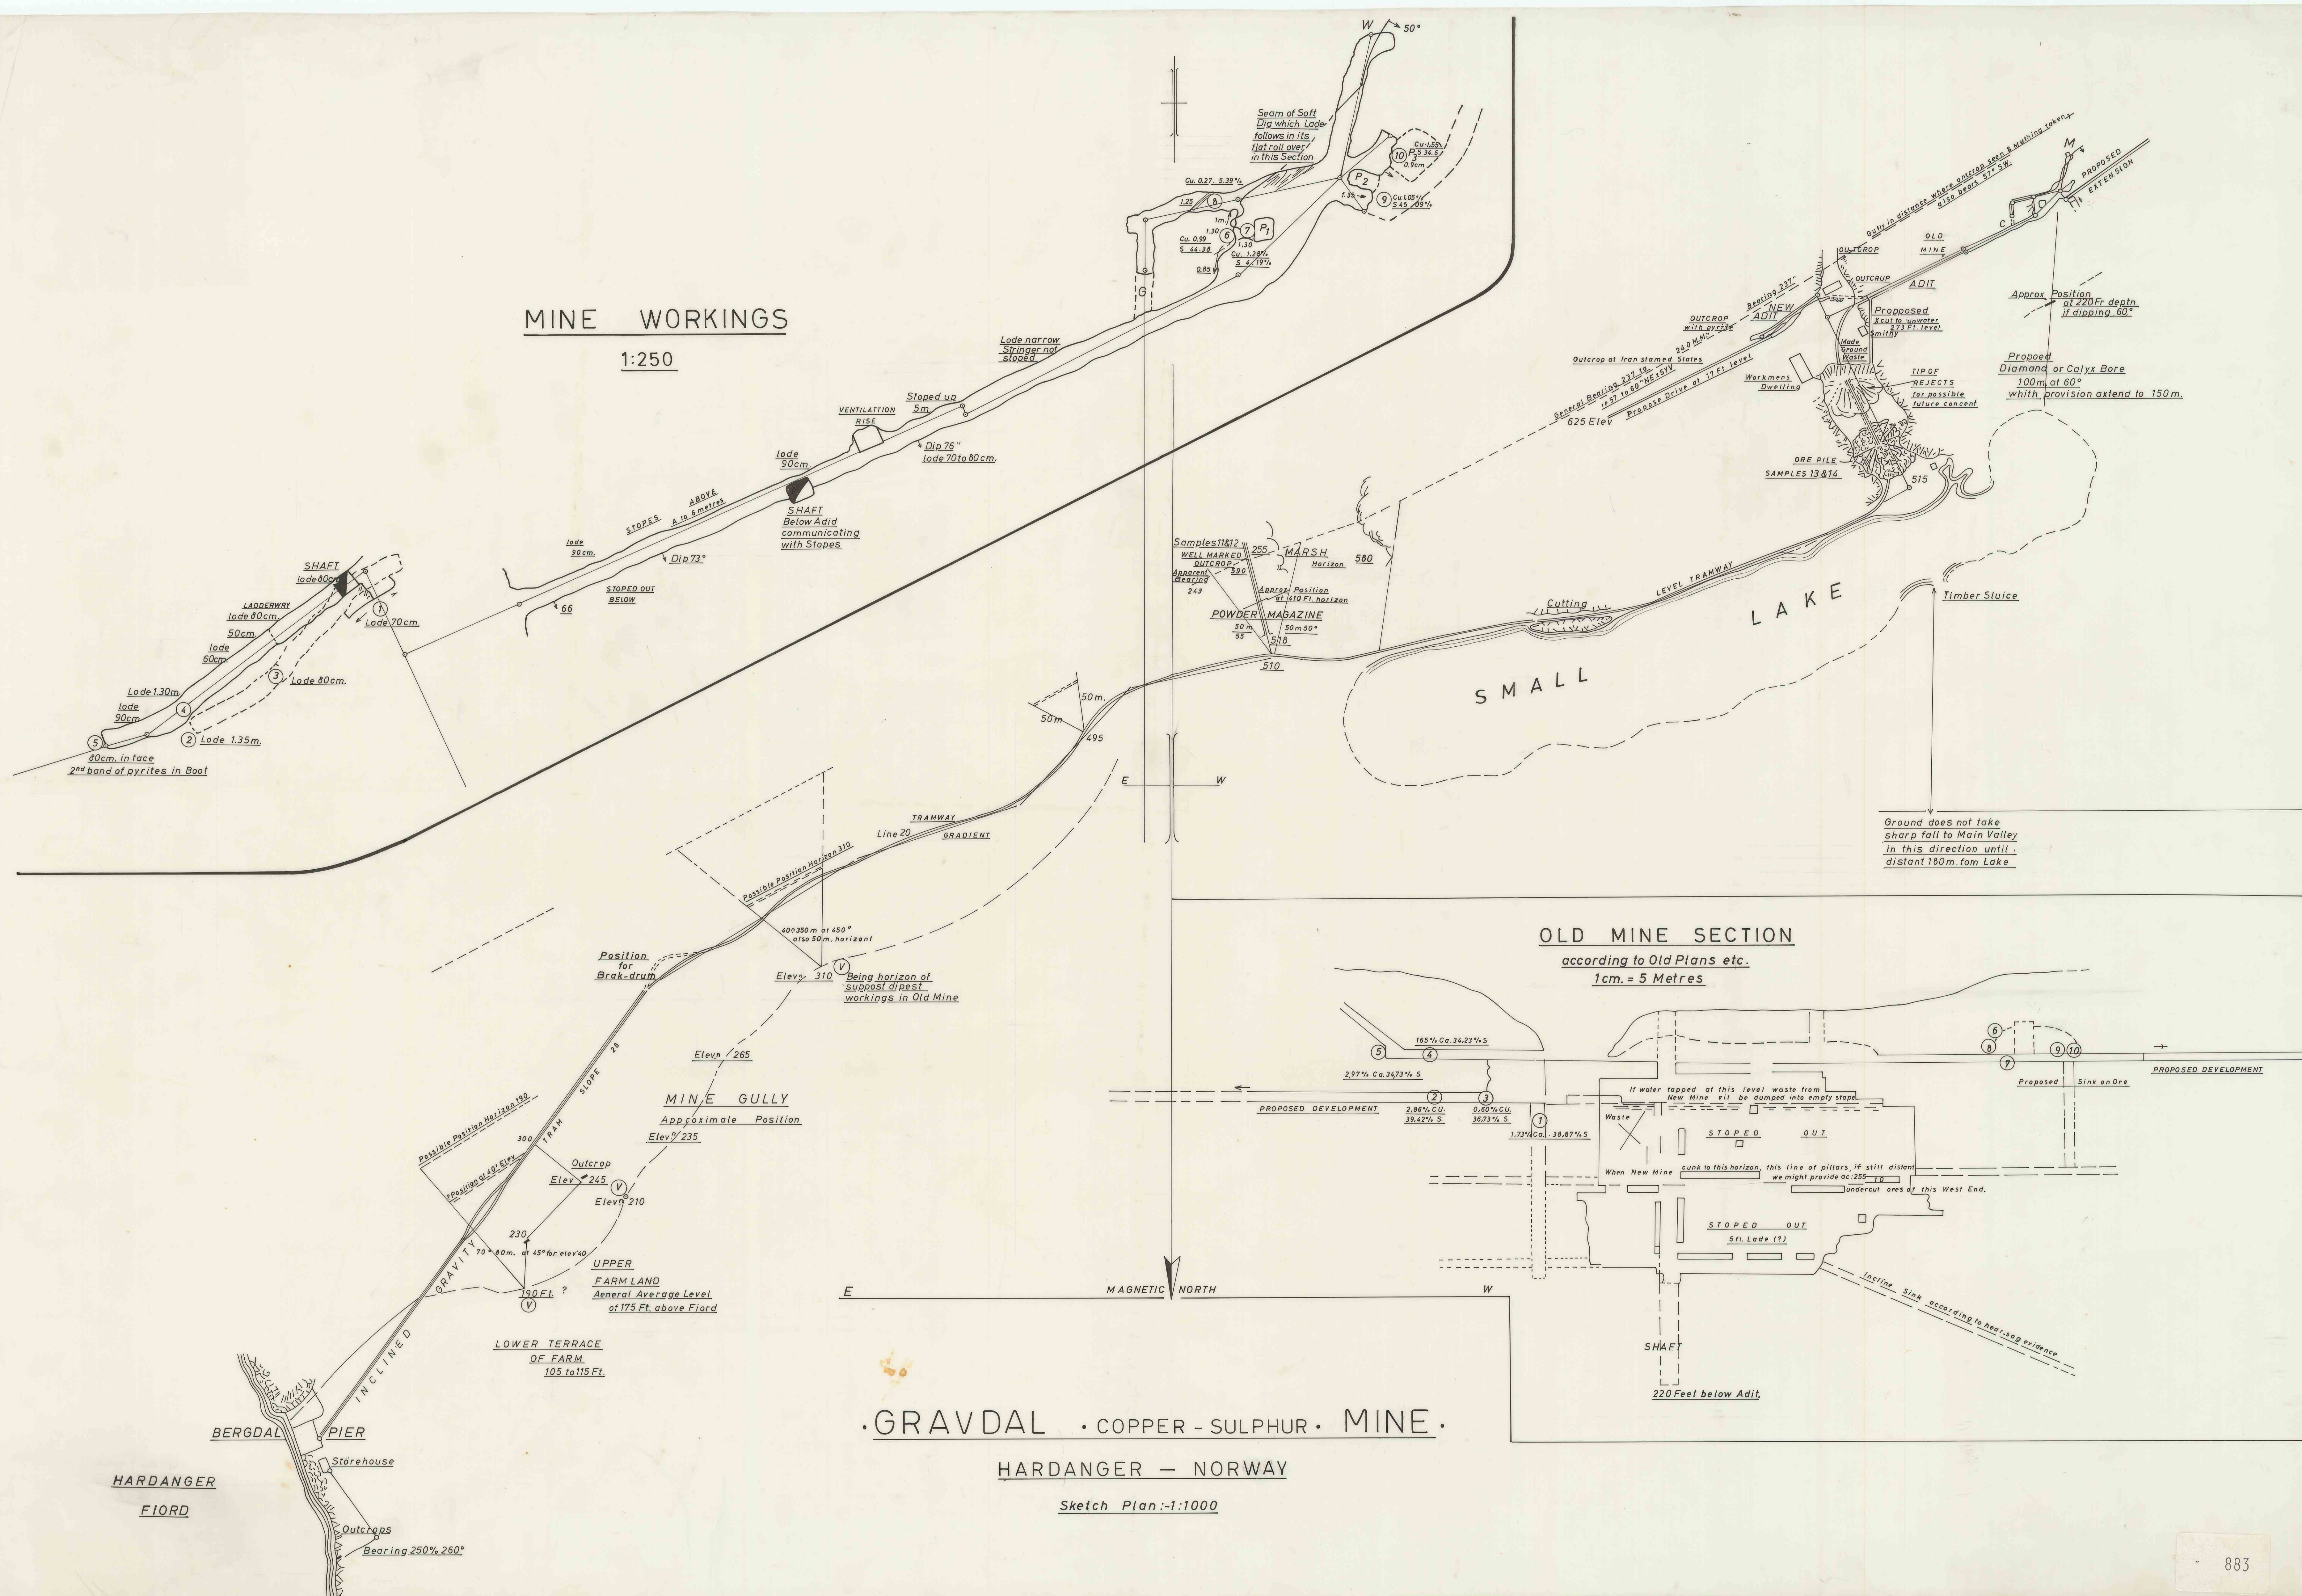

MINE WORKINGS

1:250

OLD MINE SECTION

according to Old Plans etc.
1cm. = 5 Metres

GRAVDAL · COPPER · SULPHUR · MINE ·

HARDANGER — NORWAY

Sketch Plan: 1:1000