

820

800

780

760

740

720

VEST

700


680

660

640

620

600

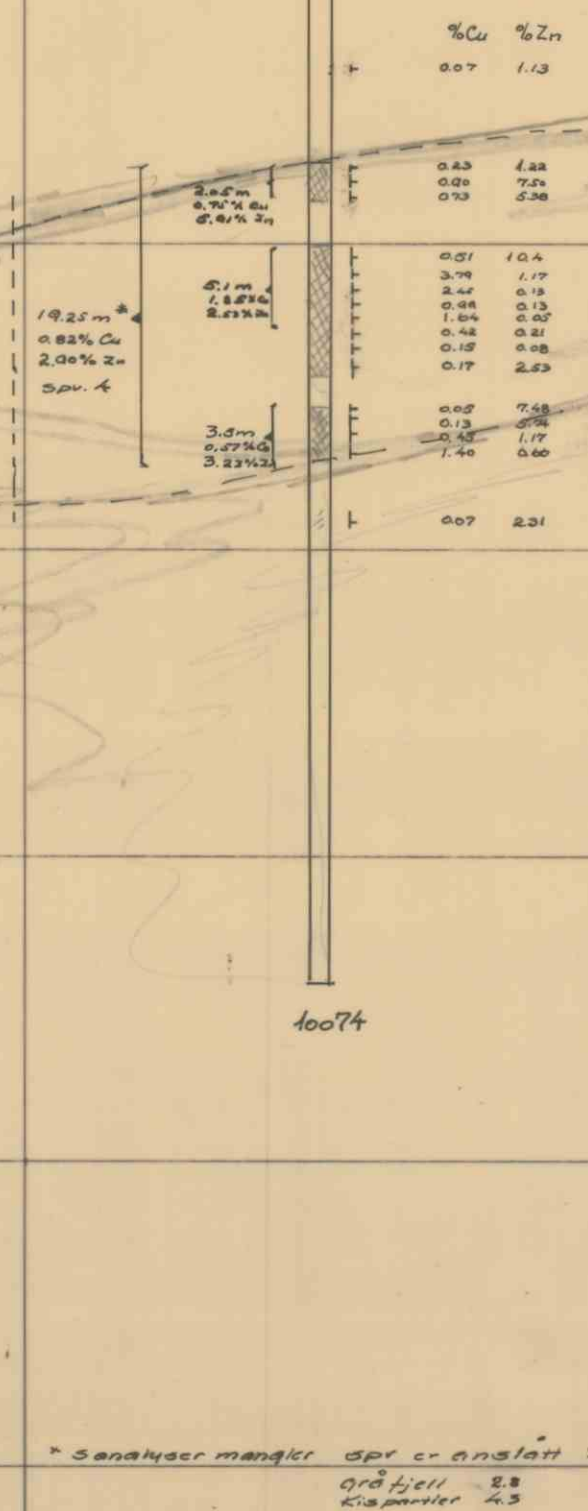

9630

Antall	Gjenstand	Nr.	Material	Anmerk.
	PROFIL 1550 S			Målestokk 1:2000 Tegn. OSH/APR.-79 Trac. Kfr. Erstatning for: Erstattet av:
3			Elkem Spigerverket as Skorovas Gruber	